


LOCAL TRAFFIC MANAGEMENT SCHEME


BEAUMONT ROAD - BERWICK

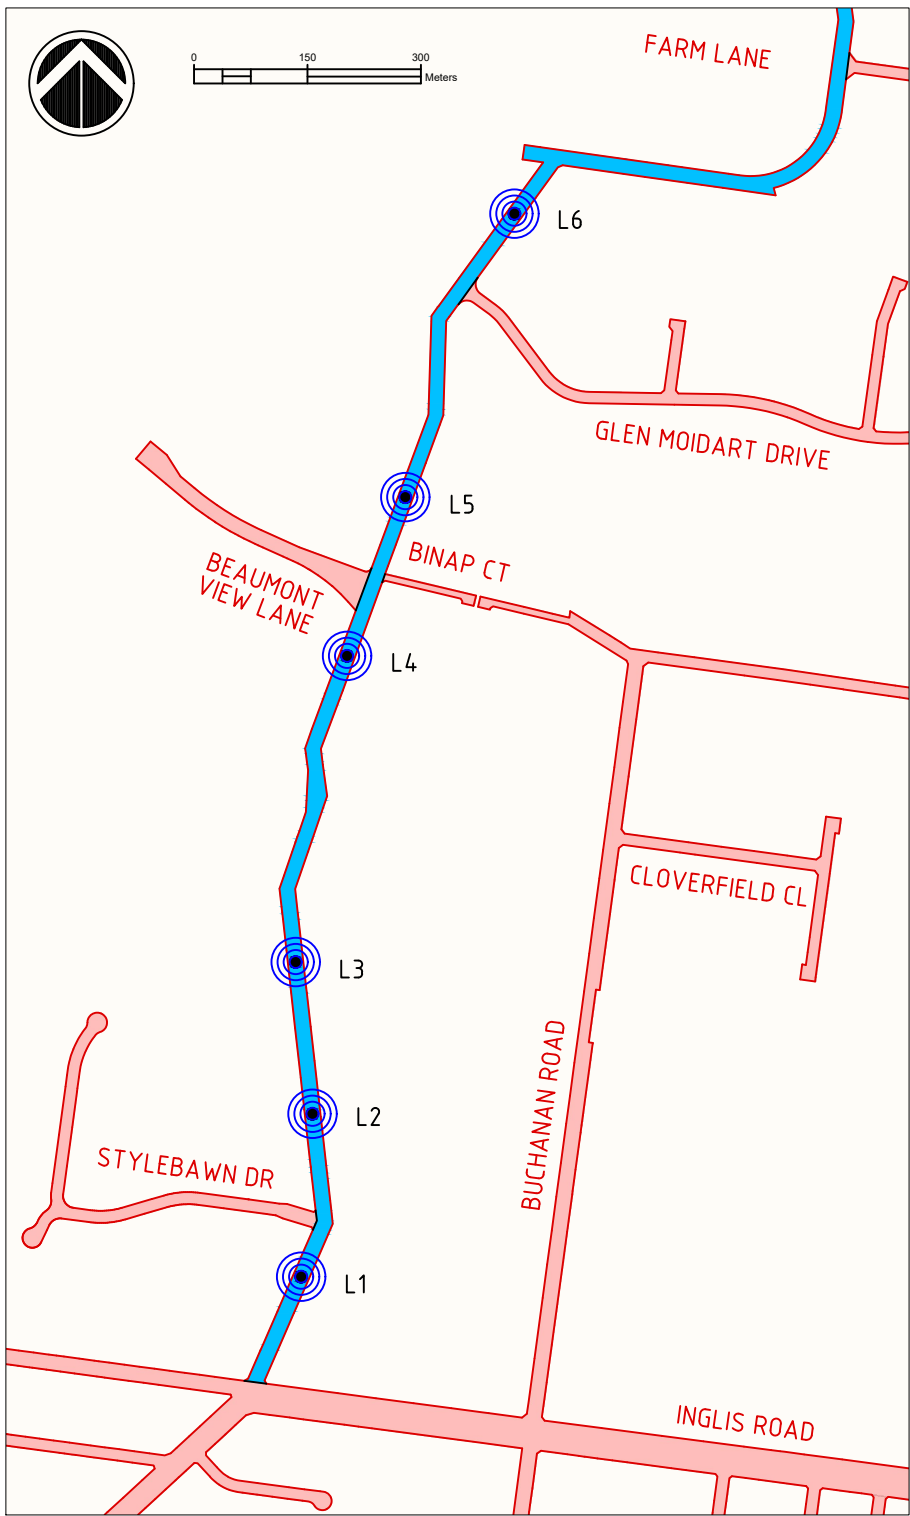

TREATMENT LOCATIONS - SCALE: 1:10,000

NOTES:

- ALL WORKS ARE TO BE CARRIED OUT IN ACCORDANCE WITH THE CONDITIONS OF CONTRACT, CURRENT CITY OF CASEY SPECIFICATIONS AND TO THE SATISFACTION OF THE CONTRACT SUPERINTENDENT.
- ALL DIMENSIONS ARE IN METRES UNLESS OTHERWISE NOTED.
- THE LOCATIONS OF ALL EXISTING SERVICES SHOWN ON THESE PLANS ARE APPROXIMATE AND THEIR EXACT LOCATIONS MUST BE PROVEN ON SITE BY THE CONTRACTOR PRIOR TO THE COMMENCE OF ANY WORKS. ANY DISCREPANCIES MUST BE REPORTED TO THE SUPERINTENDENT.
- WARNING - OVERHEAD AND UNDERGROUND ELECTRICITY CABLES EXIST WITHIN THE SCOPE OF WORKS.**
- WARNING - MAJOR FIBRE OPTIC TELECOMMUNICATIONS CABLES EXIST WITHIN THE SCOPE OF WORKS.**
- ANY DAMAGE CAUSED TO EXISTING SERVICES AND ANY COSTS ASSOCIATED WITH REPAIRS OR LOSS ARE THE RESPONSIBILITY OF THE CONTRACTOR.
- UNLESS SHOWN OTHERWISE, NO TREES SHALL BE REMOVED OR TRIMMED WITHOUT THE PRIOR CONSENT OF THE SUPERINTENDENT
- THE CONTRACTOR IS RESPONSIBLE FOR THE REMOVAL AND DISPOSAL OF ALL RUBBISH AND SPOIL FROM THE SITE.
- NO TOPSOIL SHALL BE REMOVED FROM SITE WITHOUT THE PRIOR CONSENT OF THE SUPERINTENDENT.
- ALL NATURE STRIPS, VERGES, BATTERS AND DISTURBED AREAS MUST BE TOPSOILED WITH 75mm MINIMUM DEPTH OF APPROVED LOAM AND SOWN WITH SEED TO THE SATISFACTION OF THE SUPERINTENDENT.
- THE CONTRACTOR MUST ERECT AND IS RESPONSIBLE FOR MAINTAINING ALL WORKSITE TRAFFIC MANAGEMENT SIGNS, WARNING SIGNS, SITE FENCING, BARRICADES, LIGHTS, SHORING, AND OTHER MEASURES NECESSARY TO KEEP THE WORK SITE SAFE AND TO PROTECT THE PUBLIC FROM THE WORKS.
- ALL LINEMARKING AND SIGNAGE MUST BE INSTALLED IN ACCORDANCE WITH AS 1742.1 AND AS 1742.2 UNLESS SHOWN OTHERWISE. LINEMARKING TO BE INSTALLED USING EXTRUDED LONG LIFE THERMOPLASTIC PAINT.

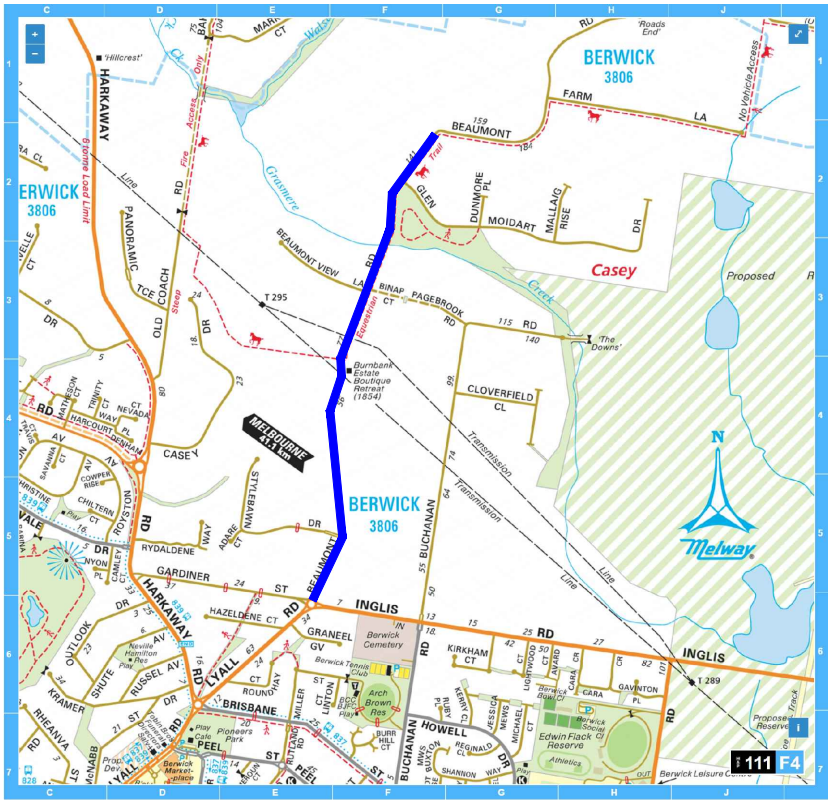

LOCATION OF WORKS: MELWAYS MAP 111 F4

SHEET INDEX:

- | | |
|-----|--|
| C01 | LOCALITY PLAN, NOTES AND SHEET INDEX |
| C02 | LAYOUT PLAN 1 OF 3 - LOCATIONS 1 AND 2 |
| C03 | LAYOUT PLAN 2 OF 3 - LOCATIONS 3 AND 4 |
| C04 | LAYOUT PLAN 3 OF 3 - LOCATIONS 5 AND 6 |
| C05 | PLATFORM DETAILS AND SIGNAGE PLAN |



PRELIMINARY

LEGEND

PROPOSED DRAINAGE	GAS MAIN	FIRE PLUG	SEWER MANHOLE	GRAVEL DRIVE	PSM
PROPOSED DRAINAGE PITS	WATER MAIN	STOP VALVE	TELEPHONE PIT	CONCRETE DRIVE	TITLE PEG
EXISTING DRAINAGE	TELEPHONE U/G	FIRE HYDRANT	TELEPHONE POLE	THICKENED PATH	NATURAL SURFACE
EXISTING DRAINAGE PITS	POWER U/G	POWER POLE	TELEPHONE BOX	TREE	HOUSE NO.
PROPOSED KERB AND CHANNEL	POWER OVERHEAD	LIGHT POLE	GAS VALVE	TREE REMOVAL	LOT/LP NO.
EXISTING KERB AND CHANNEL	SEWER MAIN	POWER PIT	HOUSE DRAIN	TREE STUMP	PIT NO.

AMENDMENTS

DATE	REMARKS	REV	APP
07.01.19	MOVED LOCATION 2, LIGHTING, BOLLARDS & LANDSCAPING	P1	SH


DATUM:	A.H.D.
COORD. SYS.:	GDA94
SURVEY	-
DESIGN	S.HAMILTON
CHECKED	-
CERTIFIED	-
BRIEF NO.	-

SCALE:	AS SHOWN
JOB NO.	-
DWG.FILENAME	P1DWG
REG. FILE NO.	-
MELWAY REF.	111 G8
CONTRACT NO.	-


CITY OF CASEY
LOCAL TRAFFIC MANAGEMENT SCHEME
BEAUMONT ROAD, BERWICK
LOCALITY PLAN, NOTES AND SHEET INDEX

MANAGER CITY DESIGN AND CONSTRUCTION	DATE:	07.01.19
REVISION	C01	P1
SHEET	01	OF 05

C:\Users\shamilton\AppData\Local\Temp\AcPublish_1660\1 - CONSULTATION.dwg
 PLOTTED: 07 January, 2019 - 14:5 PM

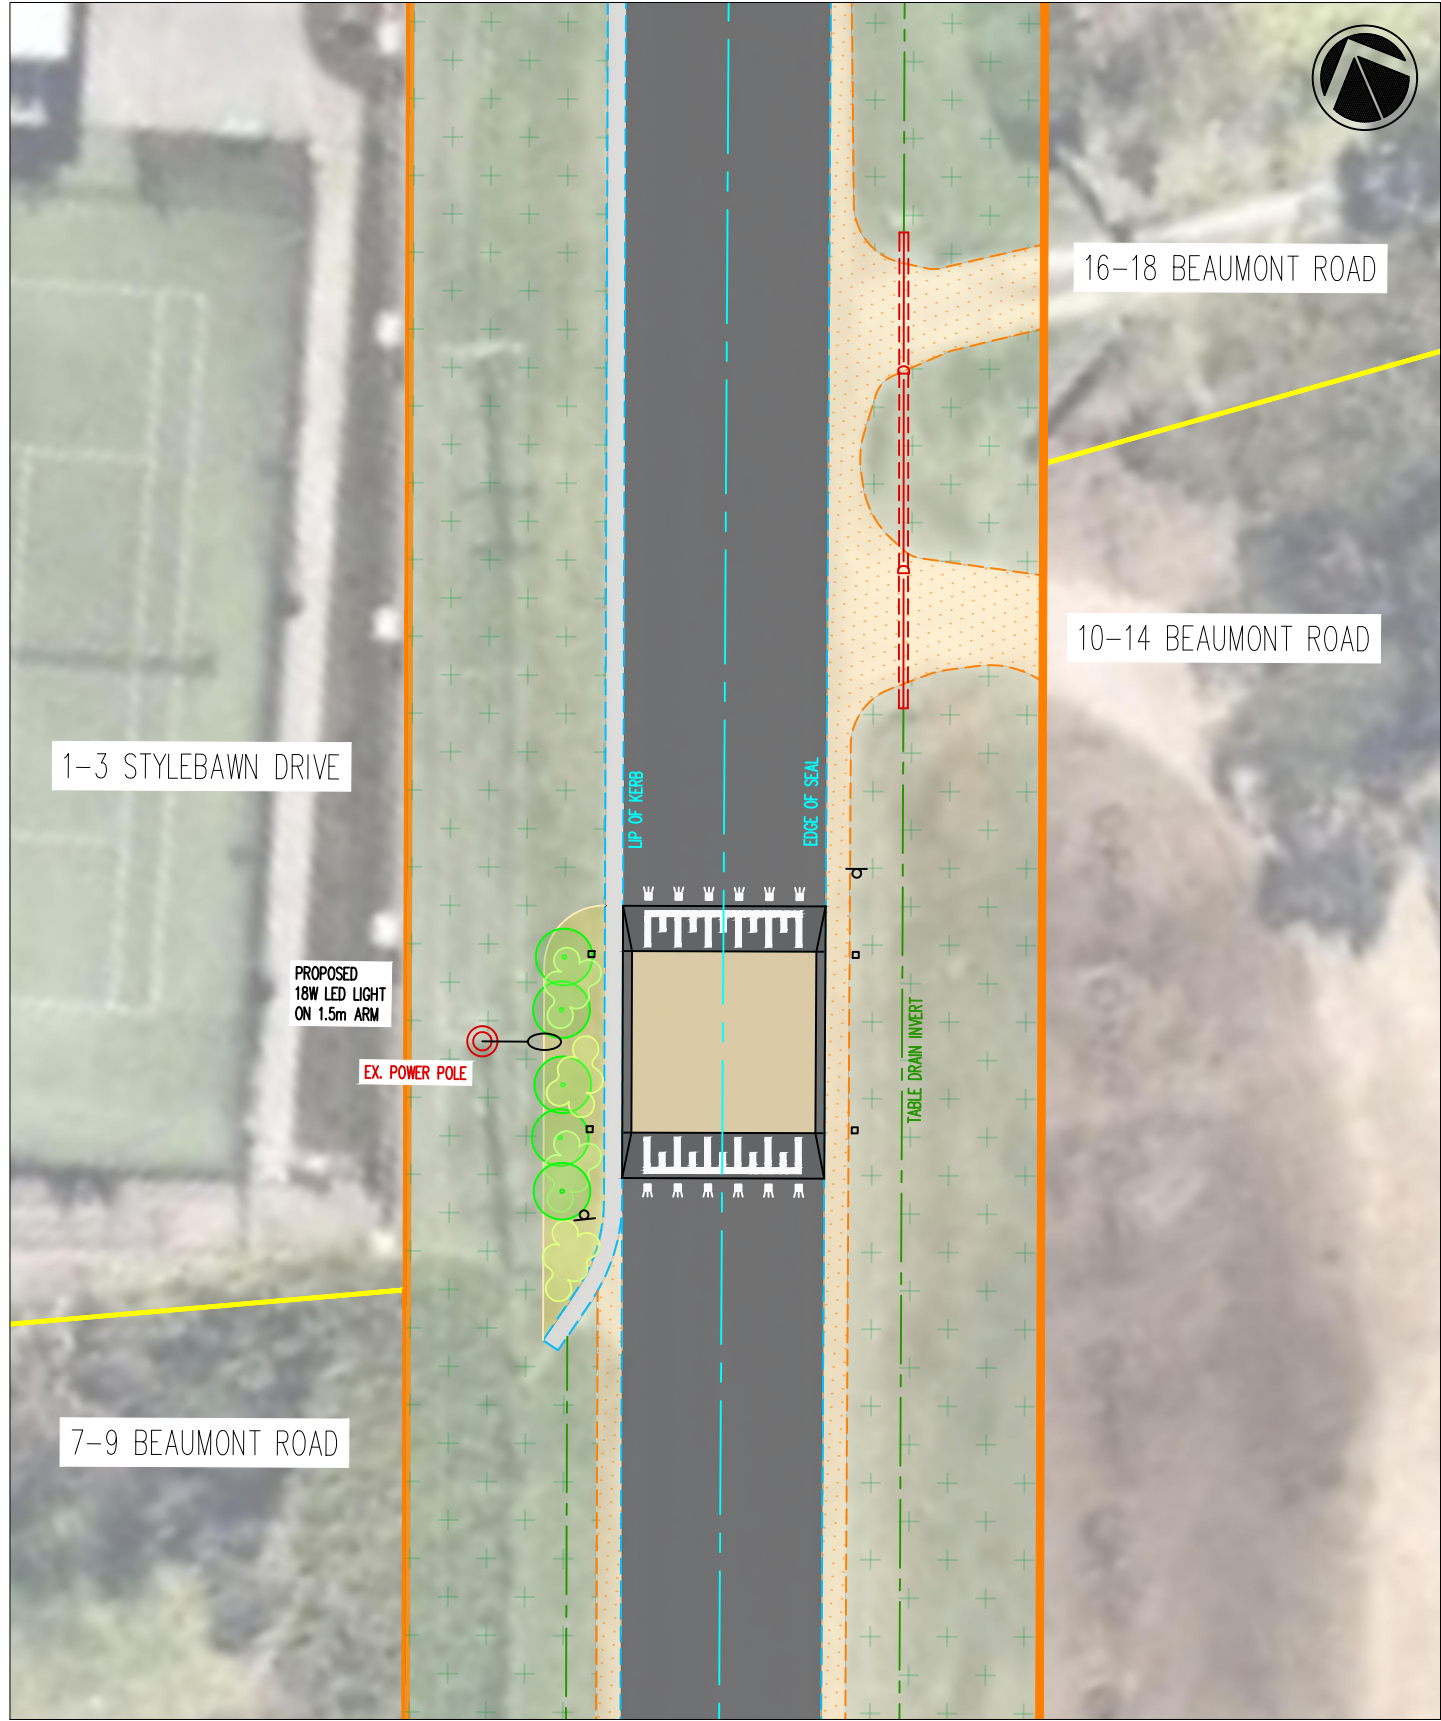

LOCATION 1 - LAYOUT PLAN
SCALE: 1:250

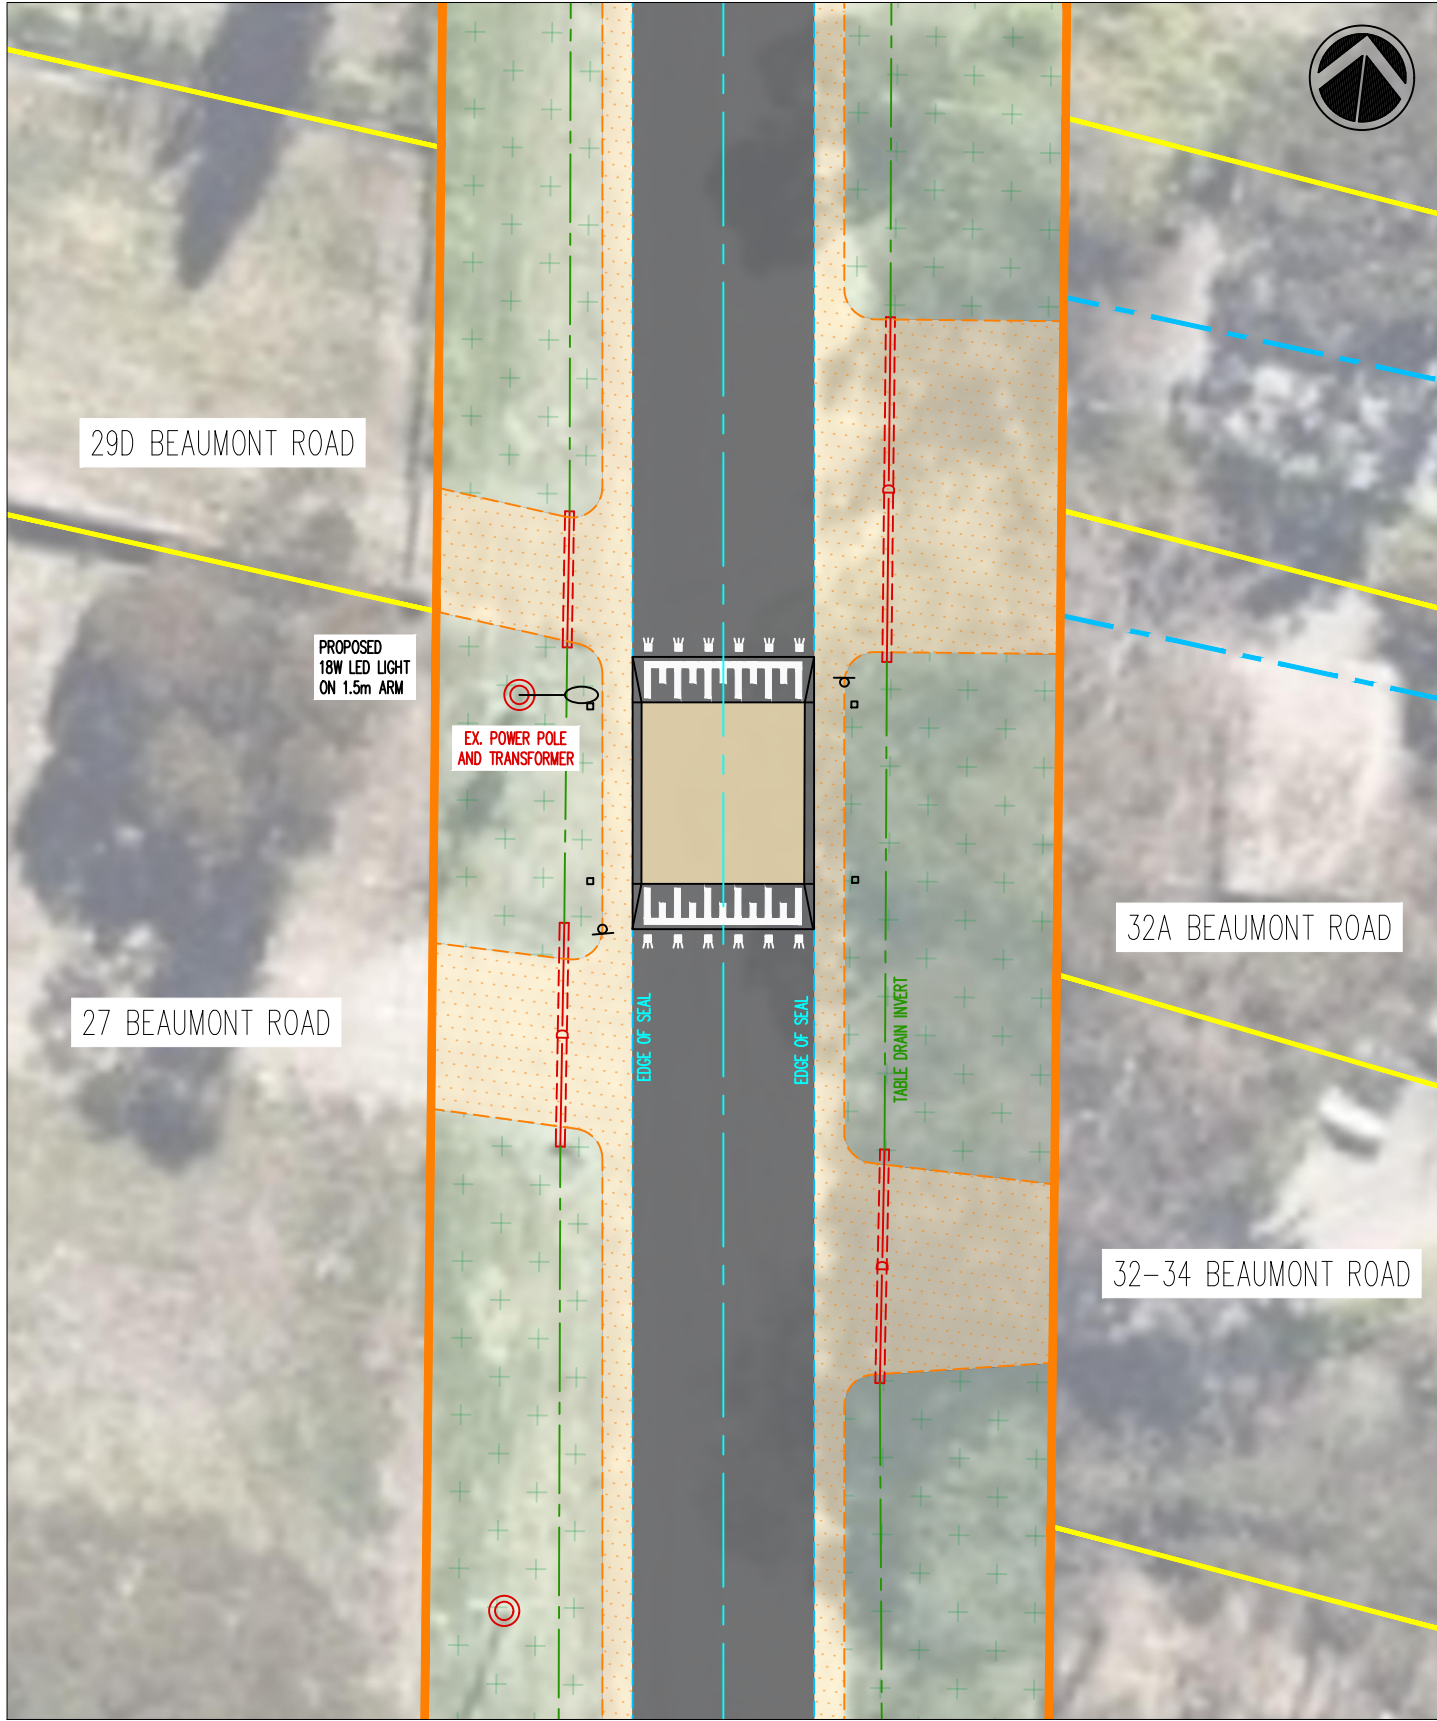


LOCATION 2 - LAYOUT PLAN
SCALE: 1:250

PRELIMINARY




LEGEND										AMENDMENTS				DATUM: A.H.D.		SCALE: AS SHOWN		CITY OF CASEY				MANAGER CITY DESIGN AND CONSTRUCTION	
PROPOSED DRAINAGE	GAS MAIN	G	FIRE PLUG	SEWER MANHOLE	GRAVEL DRIVE	PSM	DATE	REMARKS		REV	APP	COORD. SYS.: GDA94	SURVEY		JOB NO.		LOCAL TRAFFIC MANAGEMENT SCHEME				DATE: 07.01.2019		
PROPOSED DRAINAGE PITS	WATER MAIN	W	STOP VALVE	TELEPHONE PIT	CONCRETE DRIVE	TITLE PEG	07.01.19	MOVED LOCATION 2, LIGHTING, BOLLARDS & LANDSCAPING		P1	SH	S		J		BEAUMONT ROAD, BERWICK				REVISION			
EXISTING DRAINAGE	TELEPHONE U/G	T	FIRE HYDRANT	TELEPHONE POLE	THICKENED PATH	NATURAL SURFACE						DESIGN		S.HAMILTON		DWG.FILENAME P1DWG		-		P1			
EXISTING DRAINAGE PITS	POWER U/G	P	POWER POLE	TELEPHONE BOX	TREE	HOUSE NO.						CHECKED				REG. FILE NO.		C02					
PROPOSED KERB AND CHANNEL	POWER OVERHEAD	E	LIGHT POLE	GAS VALVE	TREE REMOVAL	LOT/LP NO.						CERTIFIED				MELWAY REF. 111 G8							
EXISTING KERB AND CHANNEL	SEWER MAIN	S	POWER PIT	HOUSE DRAIN	TREE STUMP	PIT NO.						BRIEF NO.				CONTRACT NO.		SHEET 02 OF 05					

C:\Users\shamito\AppData\Local\Temp\AcPublish_1660\1 - CONSULTATION.dwg
 PLOTTED: 07 January, 2019 - 14:5 PM

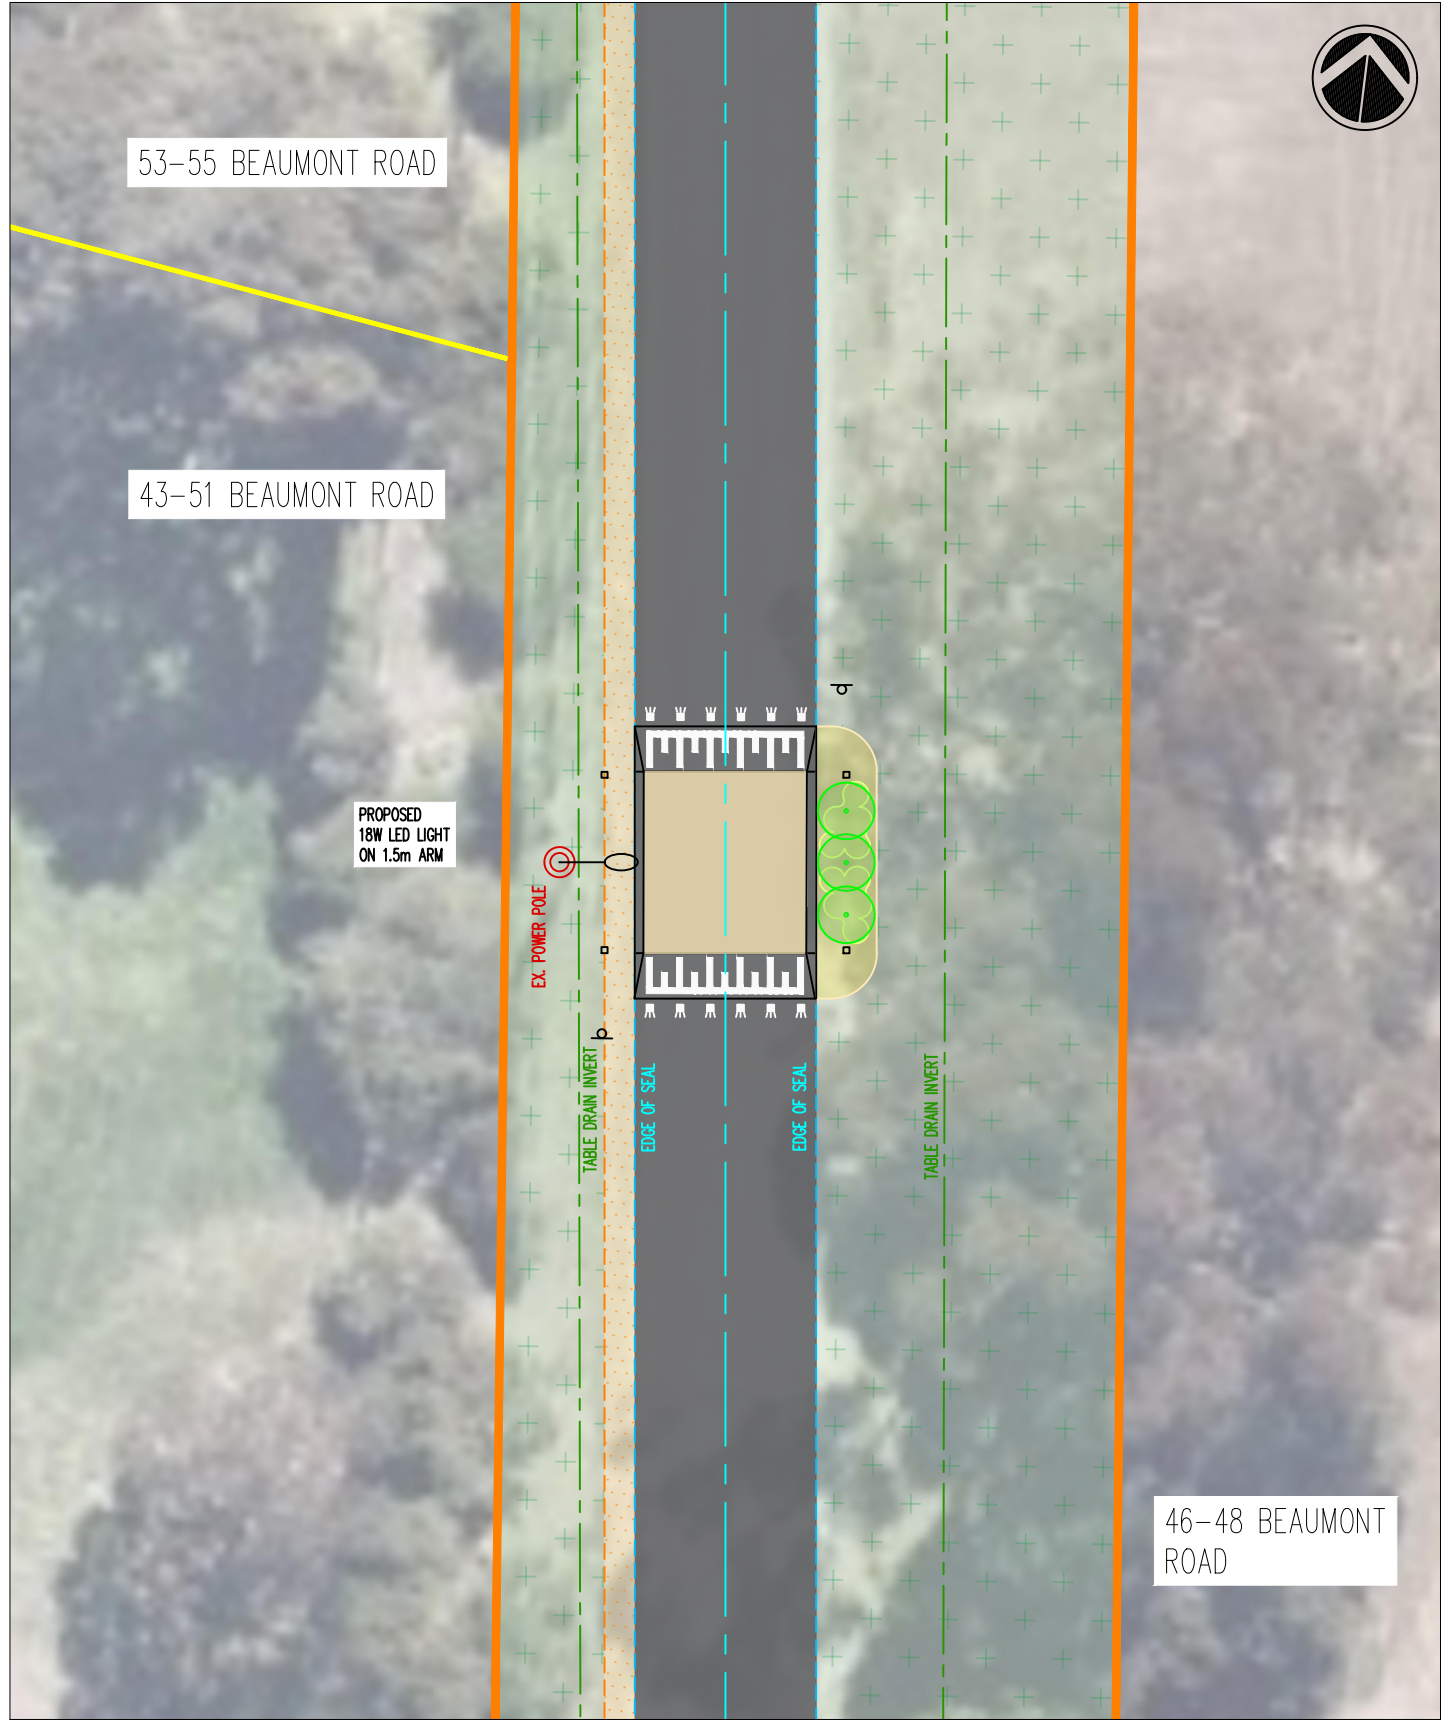

LOCATION 3 - LAYOUT PLAN
 SCALE: 1:250

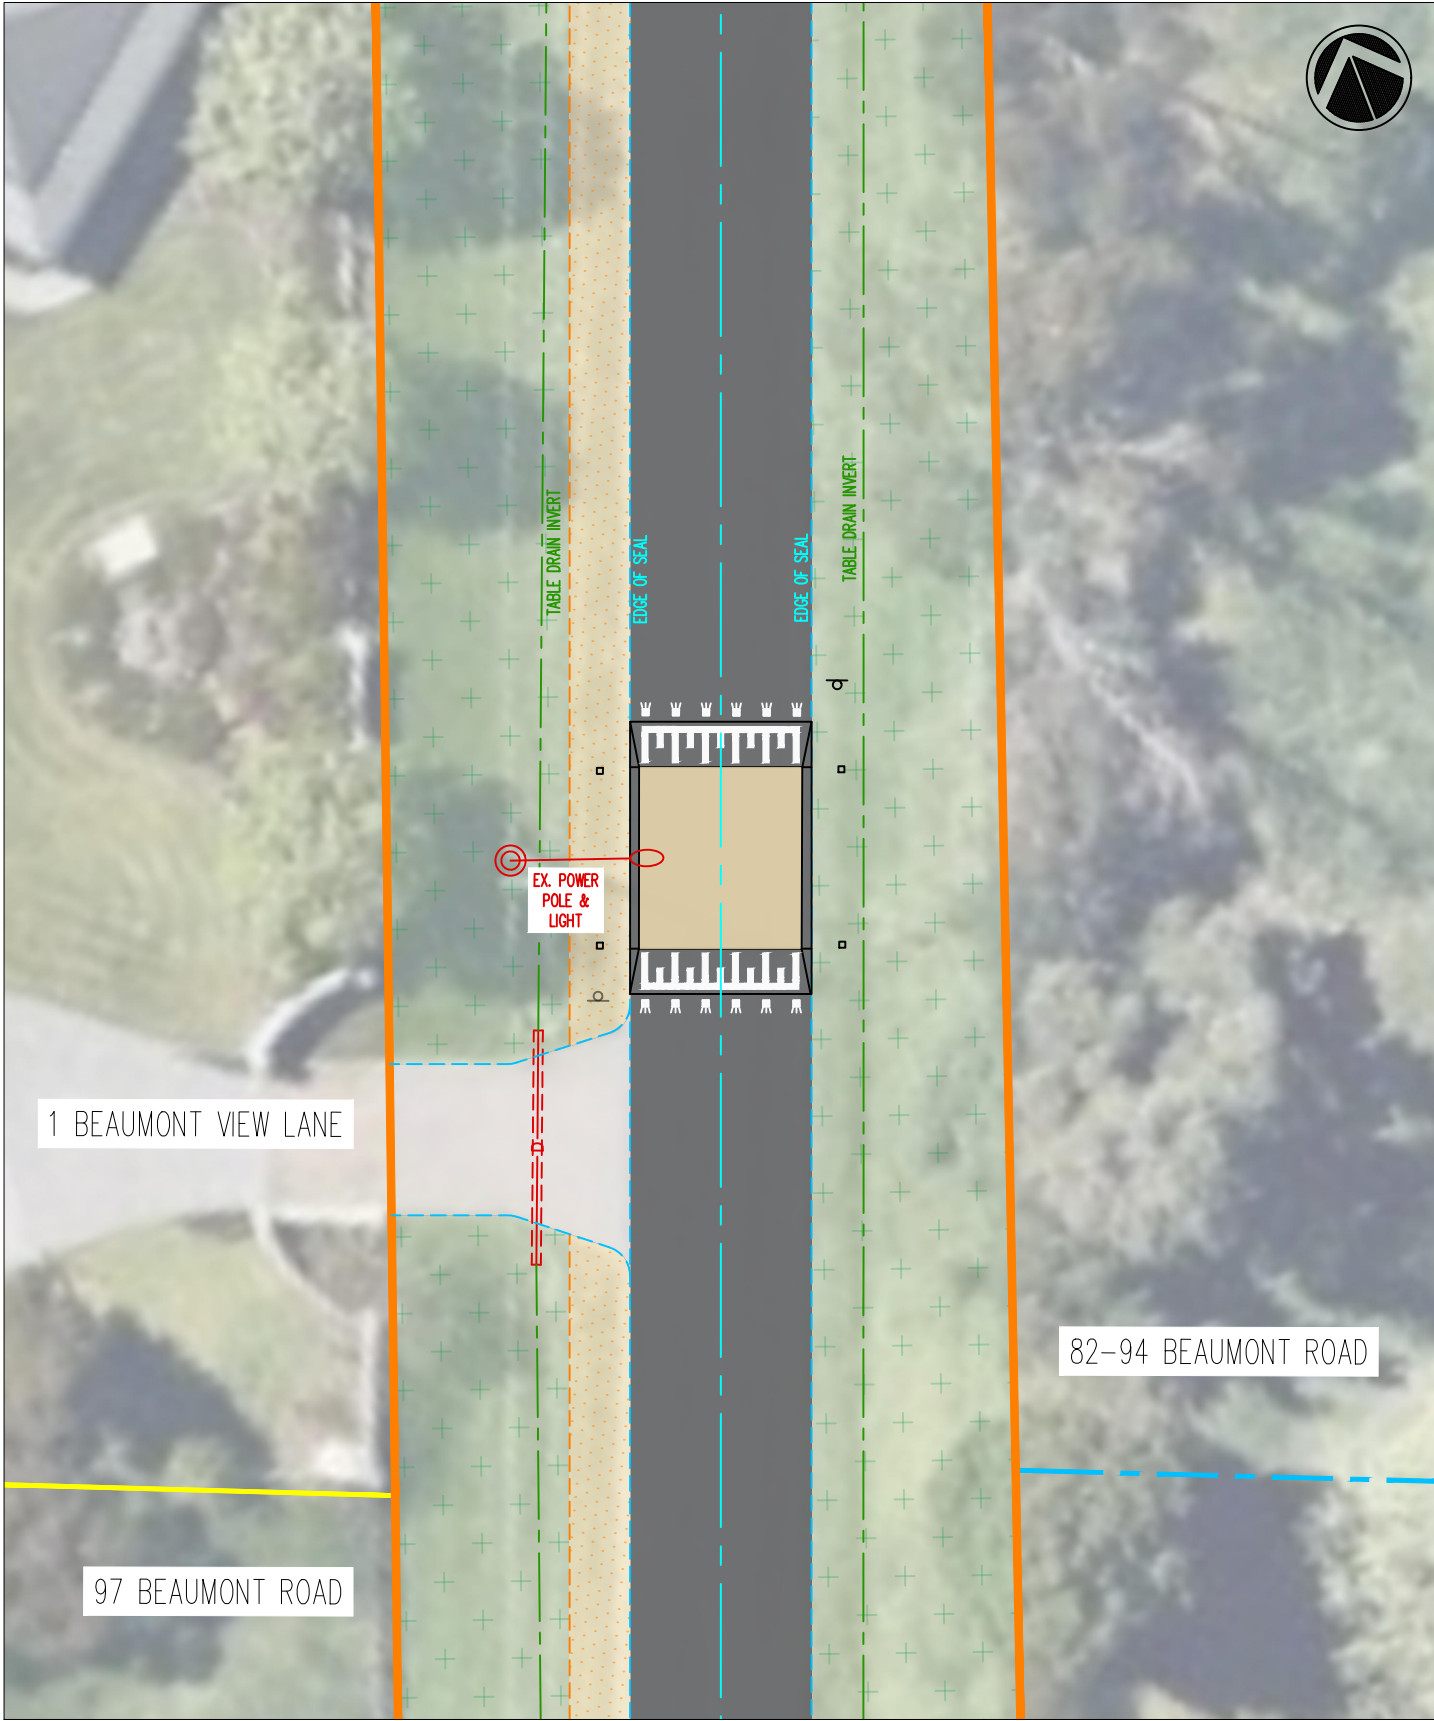


LOCATION 4 - LAYOUT PLAN
 SCALE: 1:250

PRELIMINARY




LEGEND										AMENDMENTS				DATUM: A.H.D.		SCALE: AS SHOWN		CITY OF CASEY			MANAGER CITY DESIGN AND CONSTRUCTION	
PROPOSED DRAINAGE	GAS MAIN	G	FIRE PLUG	SEWER MANHOLE	GRAVEL DRIVE	PSM	DATE	REMARKS	REV	APP	COORD. SYS.: GDA94	JOB NO.	LOCAL TRAFFIC MANAGEMENT SCHEME BEAUMONT ROAD, BERWICK LAYOUT PLAN 2 OF 3 LOCATIONS 3 AND 4			DATE: 07.01.2019		REVISION				
PROPOSED DRAINAGE PITS	WATER MAIN	W	STOP VALVE	TELEPHONE PIT	CONCRETE DRIVE	TITLE PEG	07.01.19	MOVED LOCATION 2, LIGHTING, BOLLARDS & LANDSCAPING	P1	SH	SURVEY	DWG.FILENAME P1DWG										
EXISTING DRAINAGE	TELEPHONE U/G	T	FIRE HYDRANT	TELEPHONE POLE	THICKENED PATH	NATURAL SURFACE					DESIGN	S.HAMILTON										
EXISTING DRAINAGE PITS	POWER U/G	E	POWER POLE	TELEPHONE BOX	TREE	HOUSE NO.					CHECKED											
PROPOSED KERB AND CHANNEL	POWER OVERHEAD	E	LIGHT POLE	GAS VALVE	TREE REMOVAL	LOT/LP NO.					CERTIFIED	MELWAY REF. 111 G8										
EXISTING KERB AND CHANNEL	SEWER MAIN	S	POWER PIT	HOUSE DRAIN	TREE STUMP	PIT NO.					BRIEF NO.	CONTRACT NO.	P1		SHEET 03 OF 05							

C:\Users\shamilton\AppData\Local\Temp\AcPublish_1660\1 - CONSULTATION.dwg
 PLOTTED: 07 January, 2019 - 14:5 PM

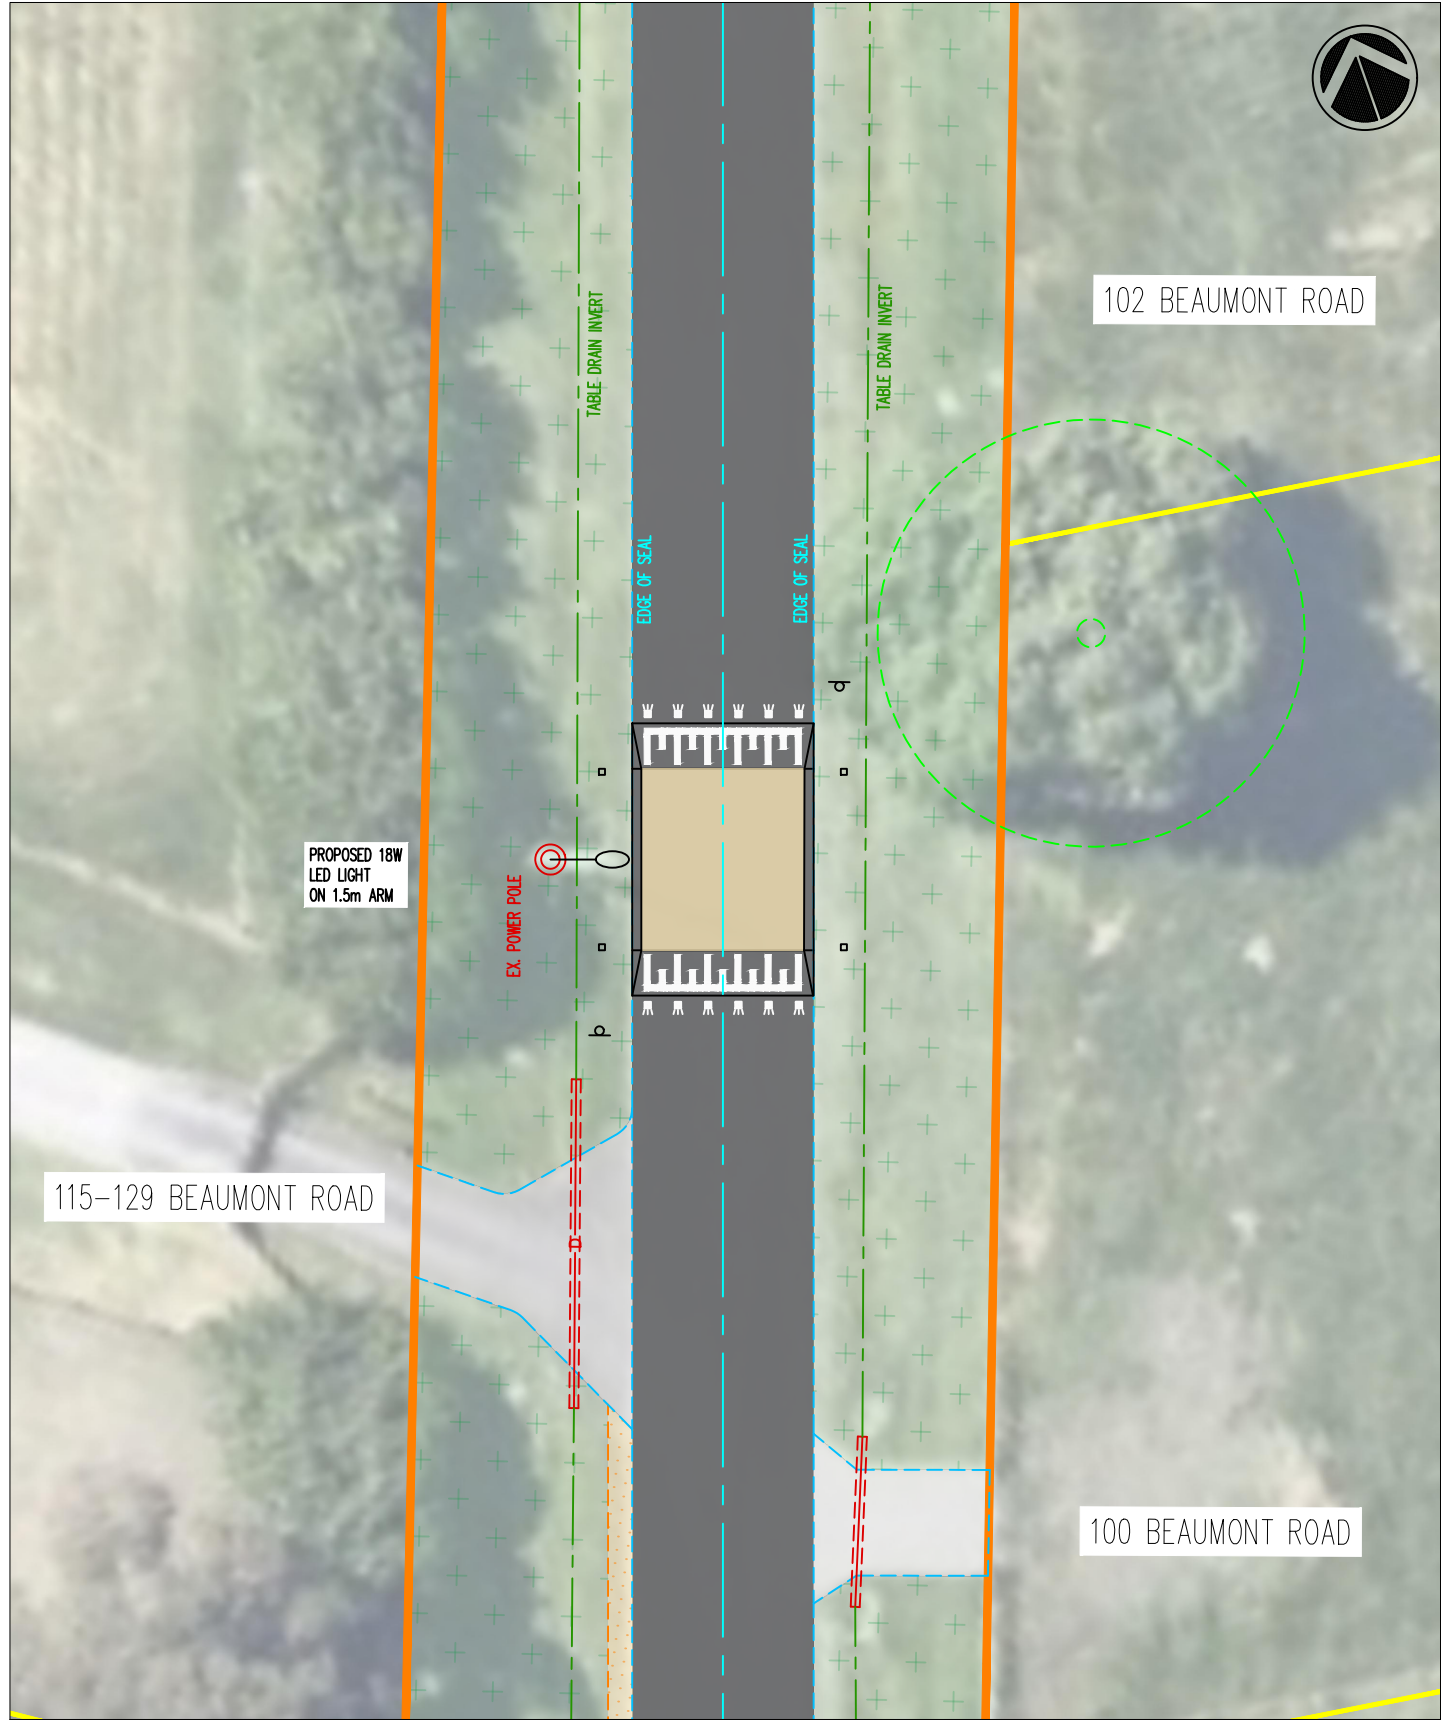

LOCATION 5 - LAYOUT PLAN
 SCALE: 1:250

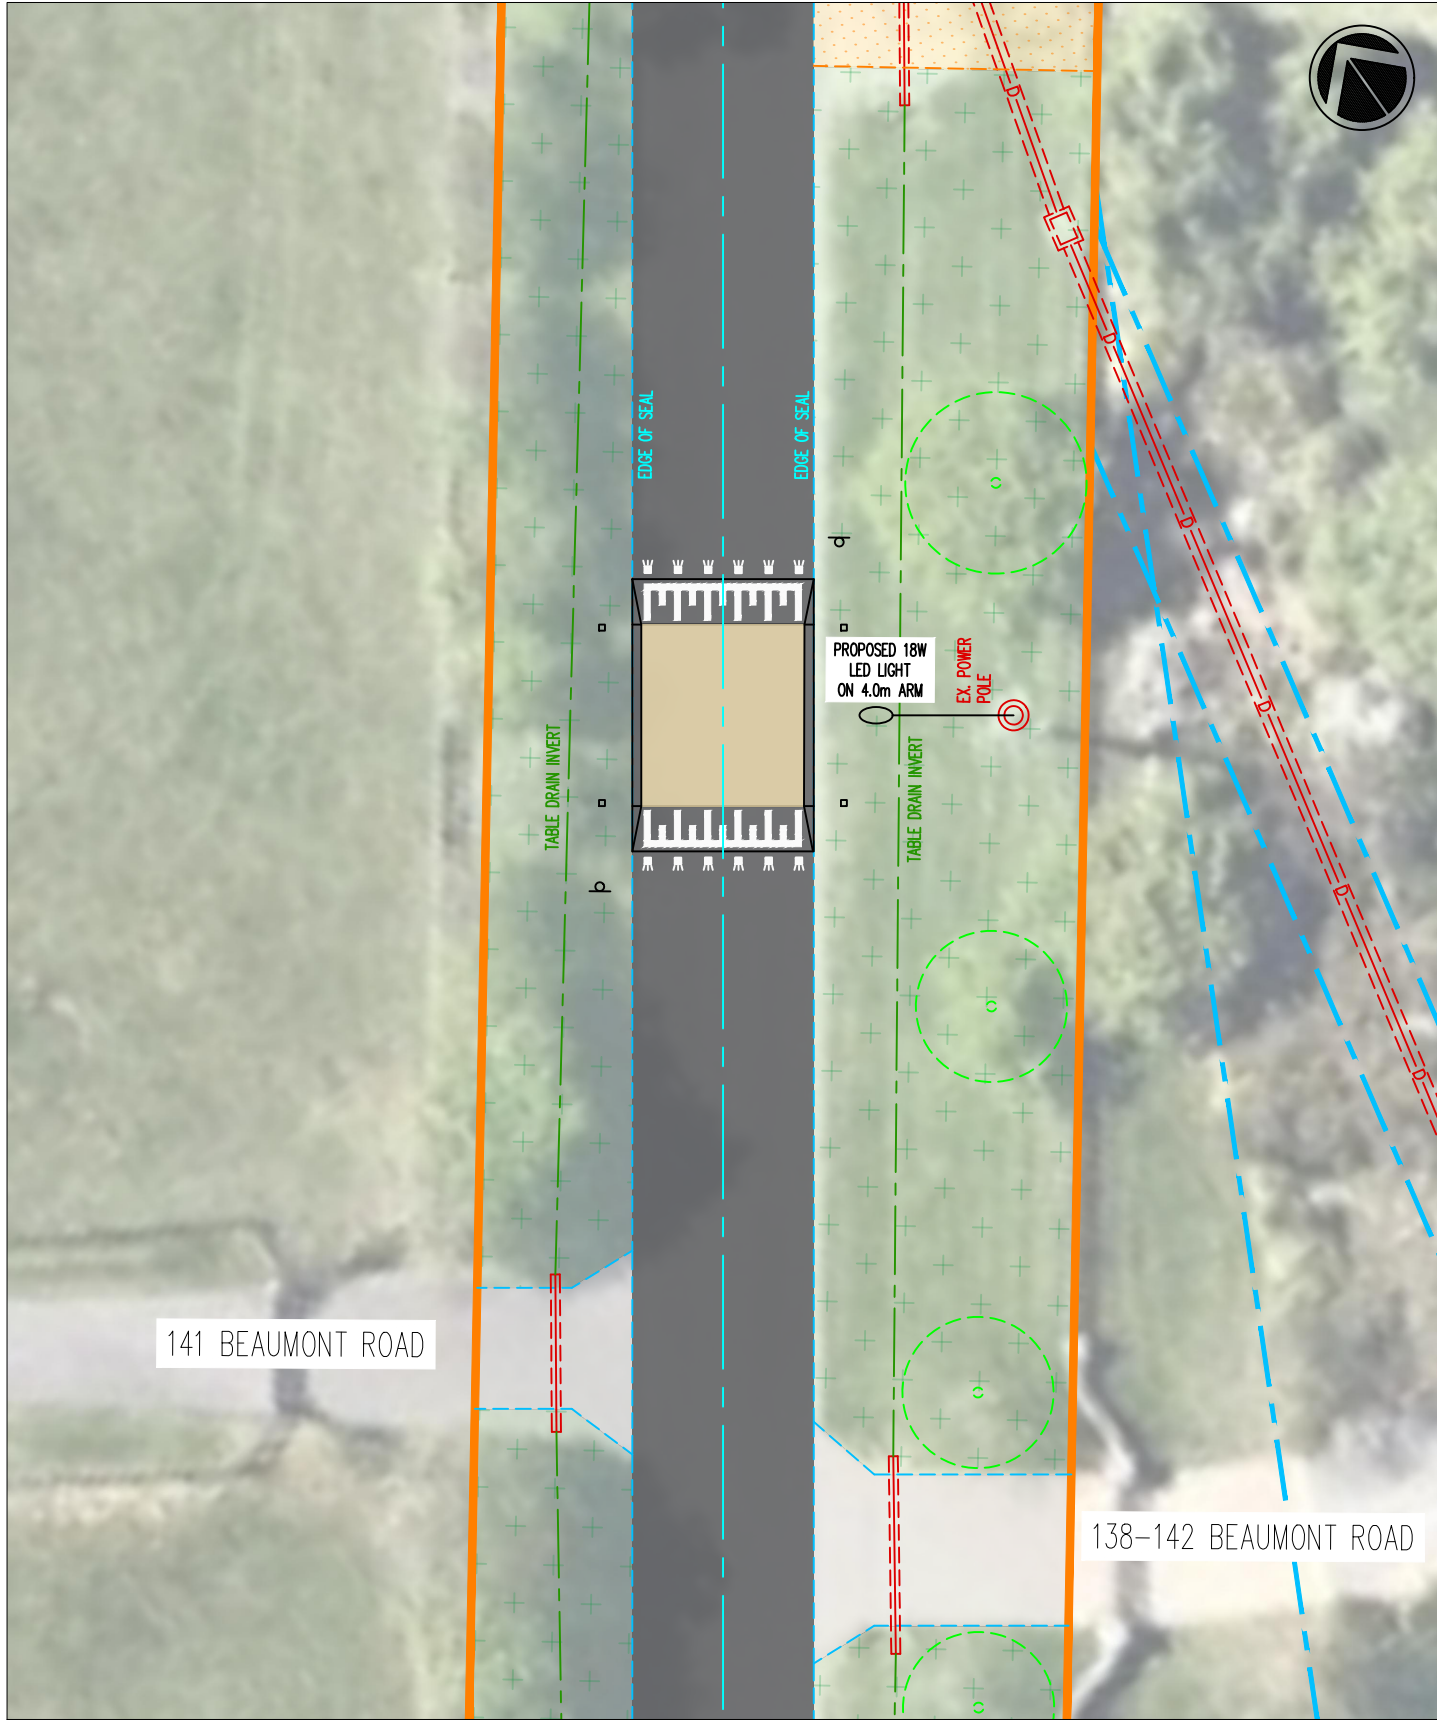


LOCATION 6 - LAYOUT PLAN
 SCALE: 1:250

PRELIMINARY






LEGEND										AMENDMENTS				DATUM: A.H.D.		SCALE: AS SHOWN		CITY OF CASEY				MANAGER CITY DESIGN AND CONSTRUCTION	
PROPOSED DRAINAGE	GAS MAIN	FIRE PLUG	SEWER MANHOLE	GRAVEL DRIVE	PSM	DATE	REMARKS	REV	APP	COORD. SYS.: GDA94	JOB NO.		LOCAL TRAFFIC MANAGEMENT SCHEME BEAUMONT ROAD, BERWICK LAYOUT PLAN 3 OF 3 LOCATIONS 5 AND 6		DATE: 07.01.2019		REVISION						
PROPOSED DRAINAGE PITS	WATER MAIN	STOP VALVE	TELEPHONE PIT	CONCRETE DRIVE	TITLE PEG	07.01.19	MOVED LOCATION 2, LIGHTING, BOLLARDS & LANDSCAPING	P1	SH	SURVEY	DWG.FILENAME P1DWG												
EXISTING DRAINAGE	TELEPHONE U/G	FIRE HYDRANT	TELEPHONE POLE	THICKENED PATH	NATURAL SURFACE					DESIGN	REG. FILE NO.												
EXISTING DRAINAGE PITS	POWER U/G	POWER POLE	TELEPHONE BOX	TREE	HOUSE NO.					CHECKED	MELWAY REF. 111 G8												
PROPOSED KERB AND CHANNEL	POWER OVERHEAD	LIGHT POLE	GAS VALVE	TREE REMOVAL	LOT/LP NO.					CERTIFIED	CONTRACT NO.												
EXISTING KERB AND CHANNEL	SEWER MAIN	POWER PIT	HOUSE DRAIN	TREE STUMP	PIT NO.					BRIEF NO.			SHEET 04 OF 05		P1								


C:\Users\shamilton\AppData\Local\Temp\AcPublish_16600\PI - CONSULTATION.dwg
PLOTED: 07 January, 2019 - 13:37 PM

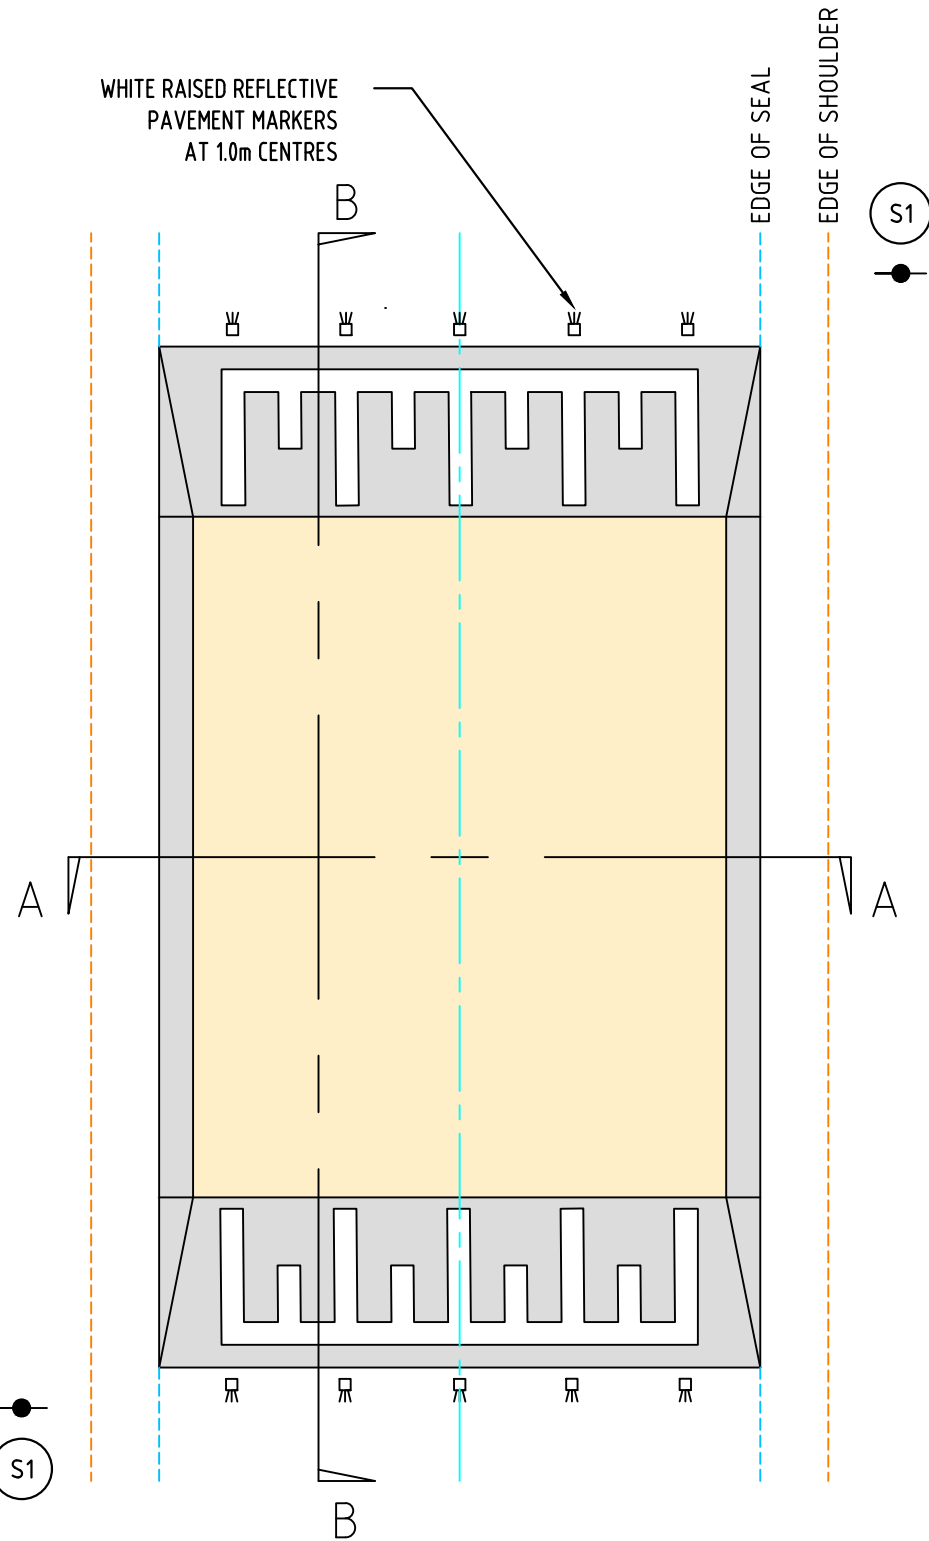

TYPICAL FLAT TOP PLATFORM DETAIL
NOT TO SCALE

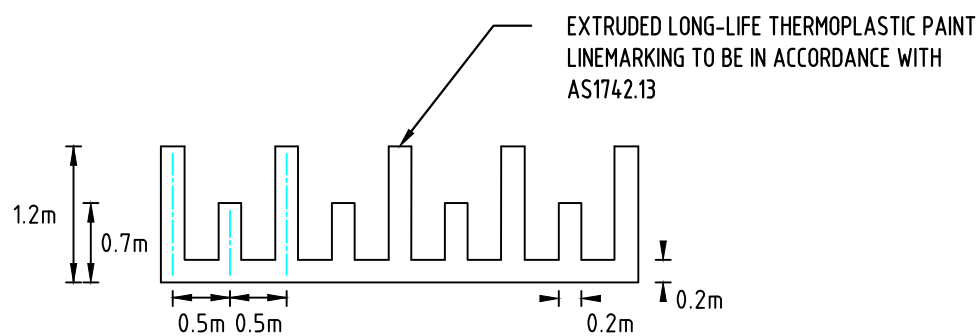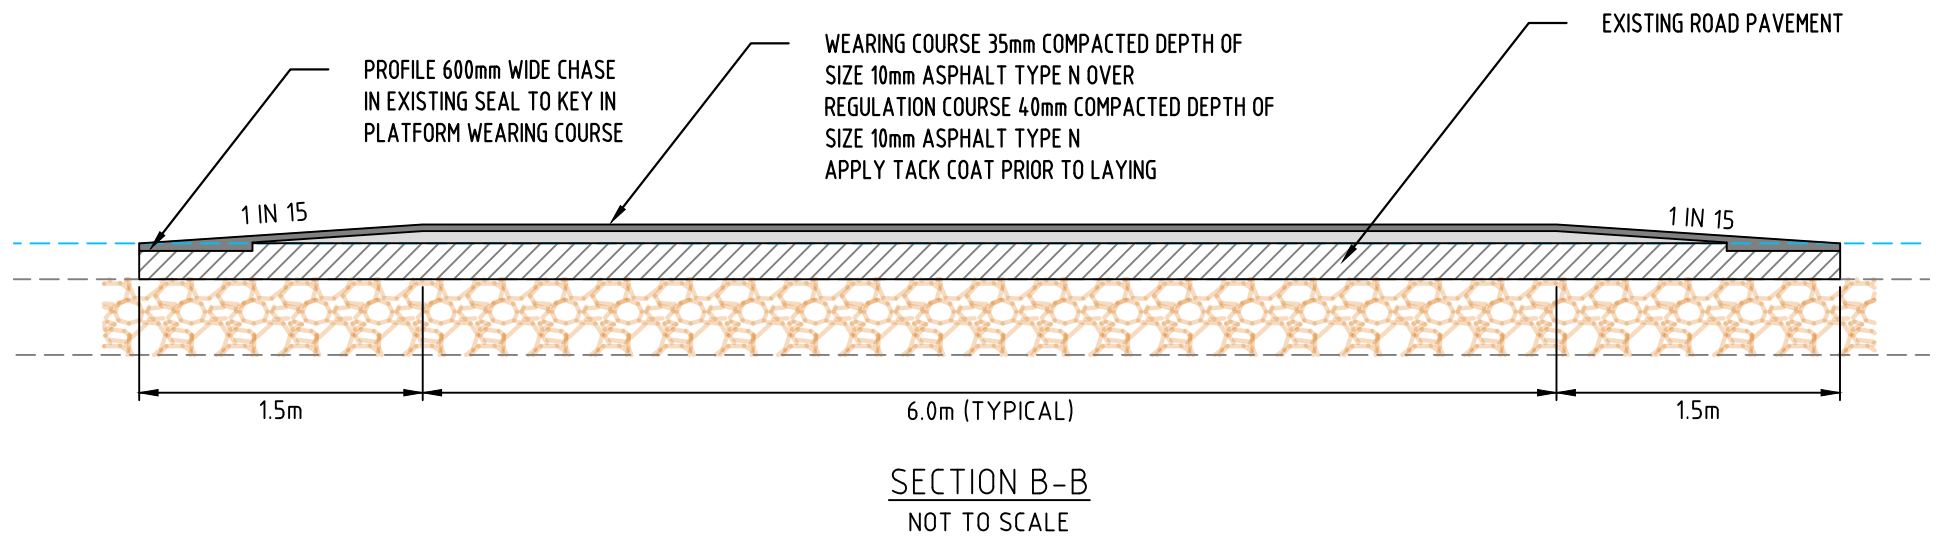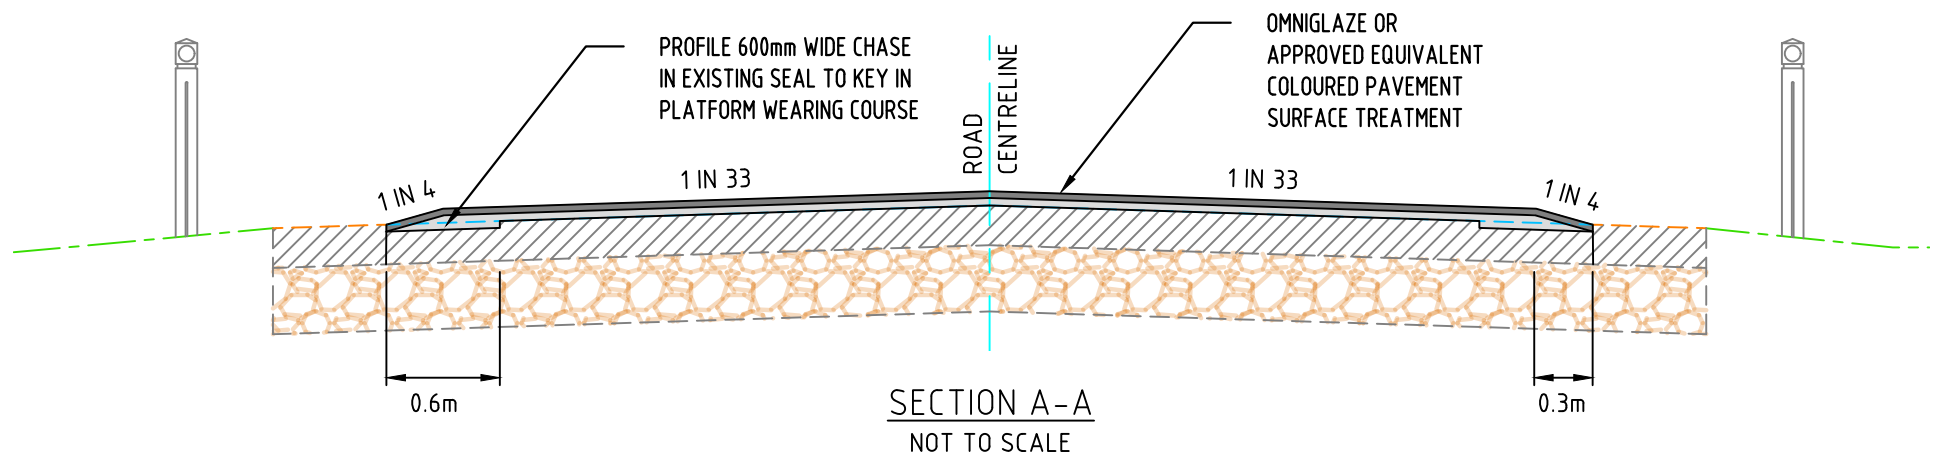

LINEMARKING DETAIL

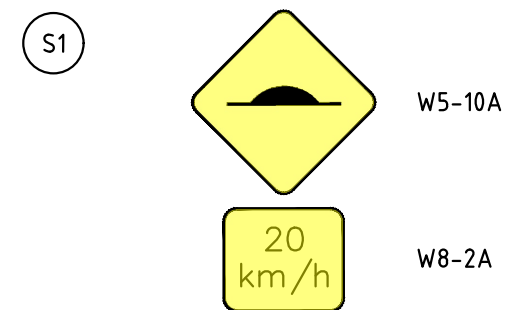

SIGNAGE SCHEDULE

PRELIMINARY

LEGEND

PROPOSED DRAINAGE	GAS MAIN	FIRE PLUG	SEWER MANHOLE	GRAVEL DRIVE	PSM
PROPOSED DRAINAGE PITS	WATER MAIN	STOP VALVE	TELEPHONE PIT	CONCRETE DRIVE	TITLE PEG
EXISTING DRAINAGE	TELEPHONE U/G	FIRE HYDRANT	TELEPHONE POLE	THICKENED PATH	NATURAL SURFACE
EXISTING DRAINAGE PITS	POWER U/G	POWER POLE	TELEPHONE BOX	TREE	HOUSE NO.
PROPOSED KERB AND CHANNEL	POWER OVERHEAD	LIGHT POLE	GAS VALVE	TREE REMOVAL	LOT/LP NO.
EXISTING KERB AND CHANNEL	SEWER MAIN	POWER PIT	HOUSE DRAIN	TREE STUMP	PIT NO.

AMENDMENTS

DATE	REMARKS	REV	APP
07.01.19	MOVED LOCATION 2, LIGHTING, BOLLARDS & LANDSCAPING	P1	SH

DATUM: A.H.D.

COORD. SYS.: GDA94	SCALE: AS SHOWN
SURVEY -	JOB NO.
DESIGN S.HAMILTON	DWG.FILENAME P1DWG
CHECKED -	REG. FILE NO.
CERTIFIED -	MELWAY REF. 111 G8
BRIEF NO.	CONTRACT NO.

CITY OF CASEY

LOCAL TRAFFIC MANAGEMENT SCHEME
BEAUMONT ROAD, BERWICK
PLATFORM DETAILS AND SIGNAGE PLAN

MANAGER CITY DESIGN AND CONSTRUCTION	DATE: 07.01.2019
REVISION	
C05	P1
SHEET 05 OF 05	