



LOCAL AREA TRAFFIC MANAGEMENT


DAVID COLLINS DR, ENDEAVOUR HILLS

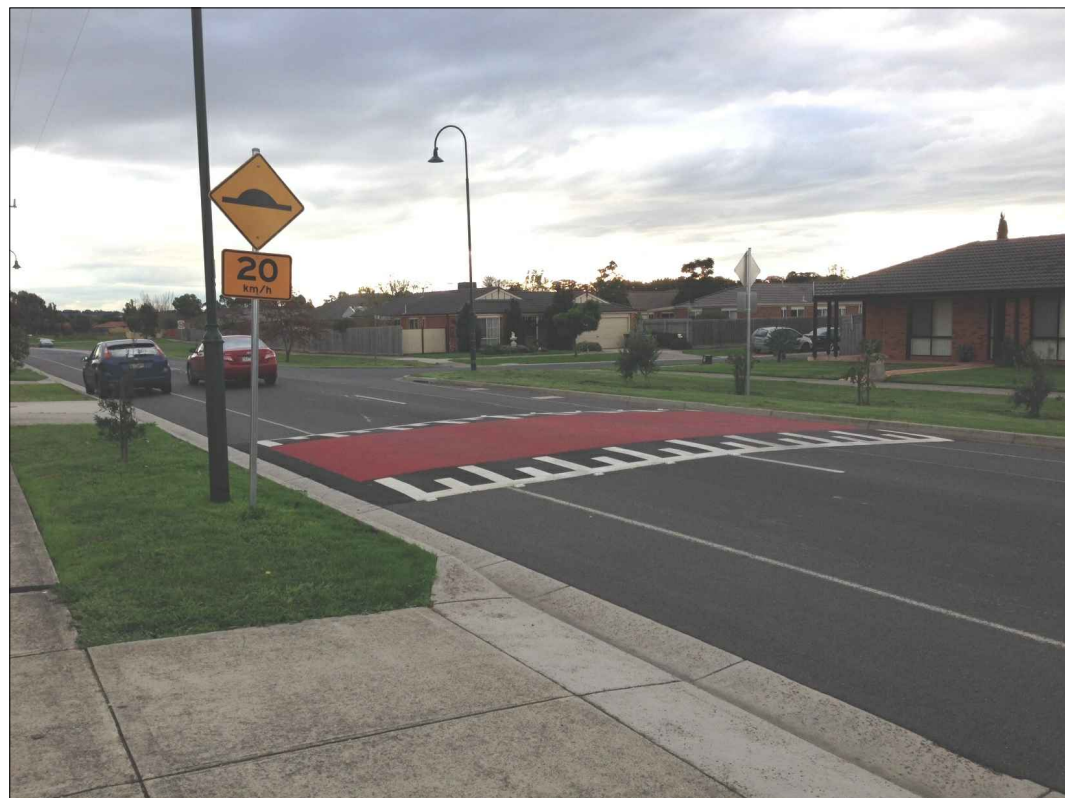

EXAMPLE TREATMENT

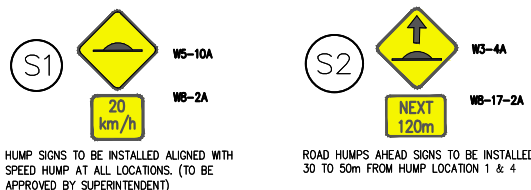

SIGNAGE LEGEND

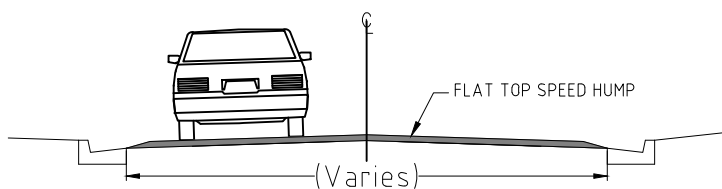


TYPICAL CROSS SECTIONS
NOT TO SCALE

SHEET INDEX

- R----C01 GENERAL NOTS, FACE SHEET & LOCALITY PLAN
- R----C02 GENERAL NOTS, FACE SHEET & LOCALITY PLAN
- R----C03 TYPICAL DETAILS
- R----C04 LAYOUT PLAN
- R----C05 LAYOUT PLAN


NOTES:

- ALL DIMENSIONS IN METRES (UNLESS NOTED OTHERWISE)
- SET-OUT IS TO LIP OF KERB (UNLESS NOTED OTHERWISE)
- ALL TBM AND TRAVERSE LINE SETOUT CO-ORDINATES ARE TO GDA94. LEVELS TO AHD
- ALL WORK WITHIN ROAD RESERVE IS TO BE PERFORMED IN ACCORDANCE WITH AS 1742.3
- ALL PIT LIDS, VALVE COVERS, ETC WITHIN THE WORK AREA ARE TO BE ADJUSTED TO SUIT THE NEW LEVELS
- ALL SERVICE AUTHORITIES TO BE NOTIFIED AND RELEVANT PERMITS RECEIVED PRIOR TO THE COMMENCEMENT OF ANY WORKS
- ALL SIGNS AND ROAD FURNITURE AFFECTED BY WORKS ARE TO BE REMOVED & REINSTATE FOLLOWING COMPLETION OF CONSTRUCTION WORKS
- ALL AREAS SURROUNDING WORKS TO BE TRIMMED/INFILLED TO MATCH FINISHED SURFACE LEVELS
- ALL SERVICES TO BE PROVEN ON SITE BY CONTRACTOR PRIOR TO COMMENCEMENT OF WORKS
- ALL ROAD CONSTRUCTION MATERIALS TO BE IN ACCORDANCE WITH THE SPECIFICATION
- ALL PUBLIC LIGHTING WORKS BY OTHERS

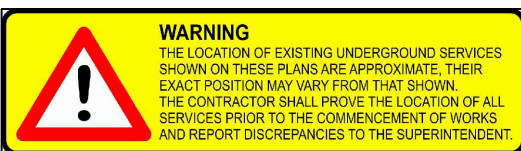

LOCALITY PLAN

FLAT TOP HUMP LOCATIONS

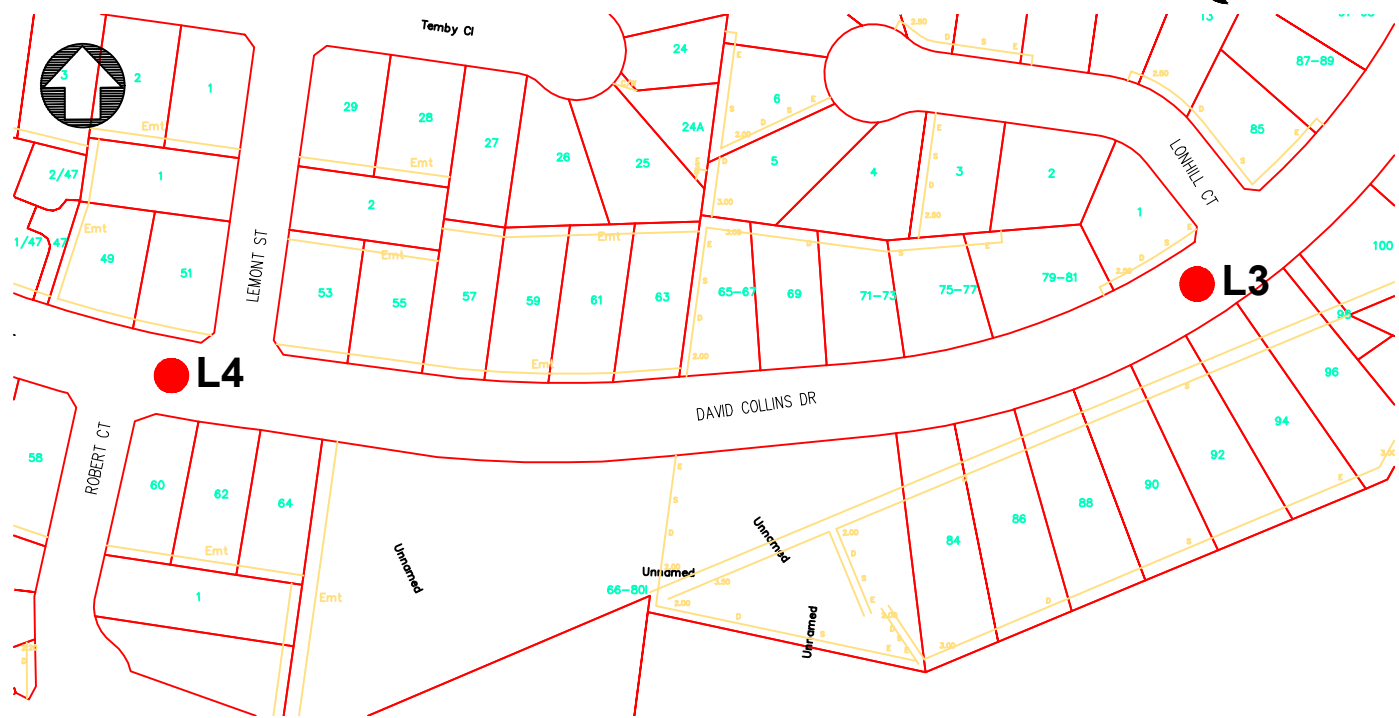

LEGEND

PROPOSED DRAINAGE	GAS MAIN	G	FIRE PLUG	SEWER MANHOLE	GRAVEL DRIVE	PSM
PROPOSED DRAINAGE PITS	WATER MAIN	W	STOP VALVE	TELEPHONE PIT	CONCRETE DRIVE	TITLE PEG
EXISTING DRAINAGE	TELEPHONE U/G	T	FIRE HYDRANT	TELEPHONE POLE	THICKENED PATH	NATURAL SURFACE
EXISTING DRAINAGE PITS	POWER U/G	E	POWER POLE	TELEPHONE BOX	TREE	HOUSE NO.
PROPOSED KERB AND CHANNEL	POWER OVERHEAD	E(OH)	LIGHT POLE	GAS VALVE	TREE REMOVAL	LOT/LP NO.
EXISTING KERB AND CHANNEL	SEWER MAIN	S	POWER PIT	HOUSE DRAIN	TREE STUMP	PIT NO.

AMENDMENTS

DATE	REMARKS	REV	APP

DATUM:	A.H.D.
COORD. SYS.:	
SURVEY	
DESIGN	IH
CHECKED	
CERTIFIED	
BRIEF NO.	


SCALE:	1 :
JOB NO.	
DWG. FILENAME	
REG. FILE NO.	
MELWAY REF.	
CONTRACT NO.	

CITY OF CASEY	
DAVID COLLINS DR, ENDEAVOUR HILLS	
PROPOSED FLAT TOP SPEED HUMP	
GENERAL NOTS, FACE SHEET & LOCALITY PLAN	
SHEET 1 OF 2	

MANAGER ENGINEERING & ENVIRONMENTAL SERVICES	REVISION
DATE: 18.02.2019	
R----	
C1	-
SHEET 1	OF 5

LOCAL AREA TRAFFIC MANAGEMENT

DAVID COLLINS DR, ENDEAVOUR HILLS

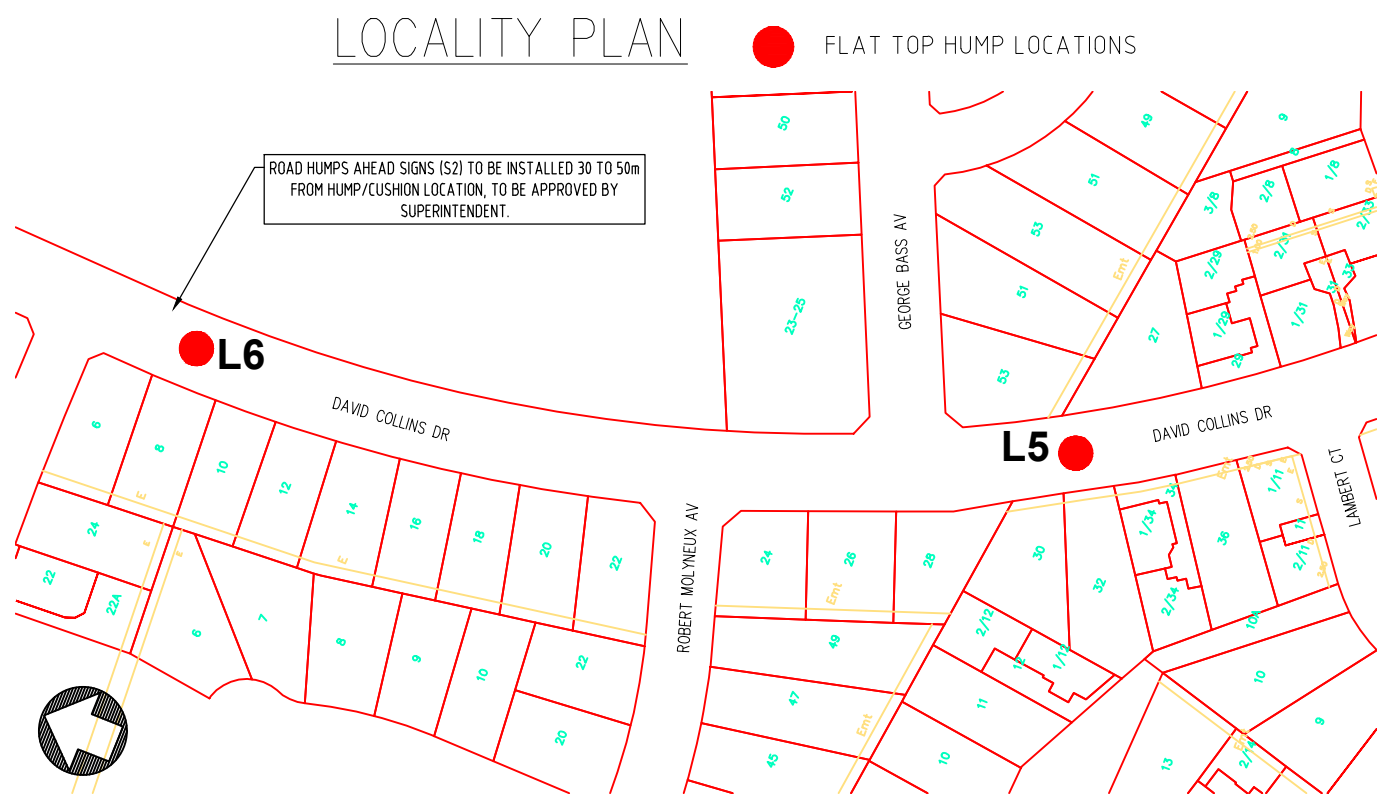

LEGEND

PROPOSED DRAINAGE	GAS MAIN	G	FIRE PLUG	SEWER MANHOLE	GRAVEL DRIVE	PSM
PROPOSED DRAINAGE PITS	WATER MAIN	W	STOP VALVE	TELEPHONE PIT	CONCRETE DRIVE	TITLE PEG
EXISTING DRAINAGE	TELEPHONE U/G	T	FIRE HYDRANT	TELEPHONE POLE	THICKENED PATH	NATURAL SURFACE
EXISTING DRAINAGE PITS	POWER U/G	E	POWER POLE	TELEPHONE BOX	TREE	HOUSE NO.
PROPOSED KERB AND CHANNEL	POWER OVERHEAD	E(OH)	LIGHT POLE	GAS VALVE	TREE REMOVAL	LOT/LP NO.
EXISTING KERB AND CHANNEL	SEWER MAIN	S	POWER PIT	HOUSE DRAIN	TREE STUMP	PIT NO.






AMENDMENTS

DATE	REMARKS	REV	APP


DATUM:	A.H.D.
SCALE:	1 :
COORD. SYS.:	
SURVEY	
DESIGN	IH
CHECKED	
CERTIFIED	
BRIEF NO.	

CITY OF CASEY
DAVID COLLINS DR, ENDEAVOUR HILLS
PROPOSED FLAT TOP SPEED HUMPS
GENERAL NOTS, FACE SHEET & LOCALITY PLAN
SHEET 2 OF 2




MANAGER ENGINEERING & ENVIRONMENTAL SERVICES
DATE: 18.02.2019
R----
C1
SHEET 2 OF 5

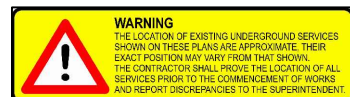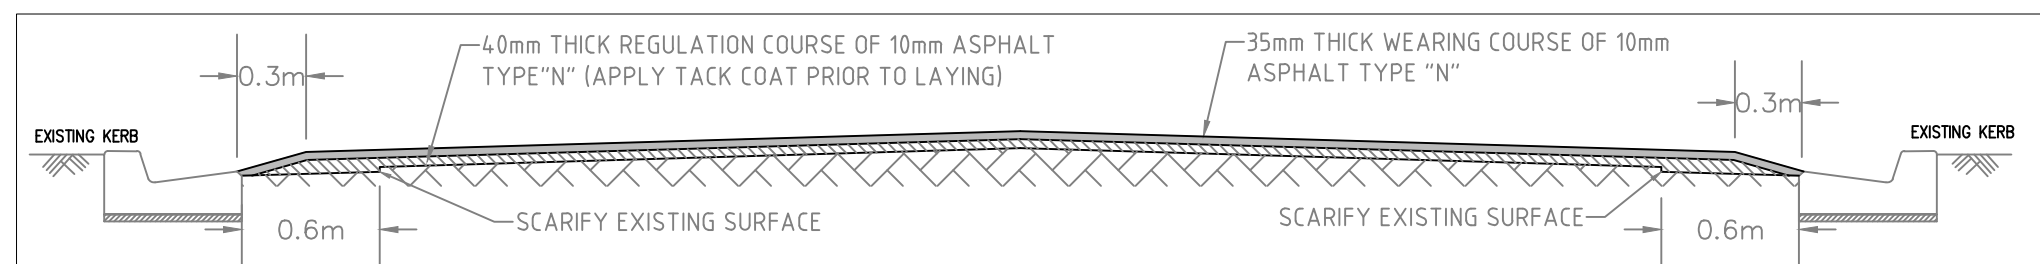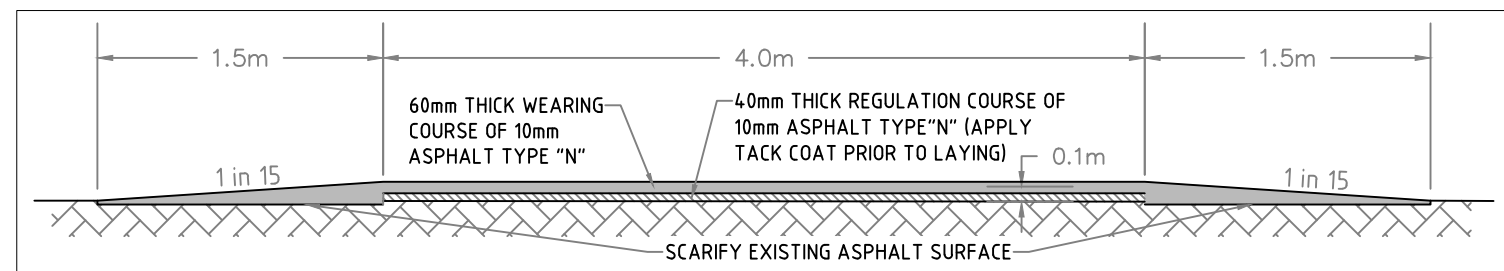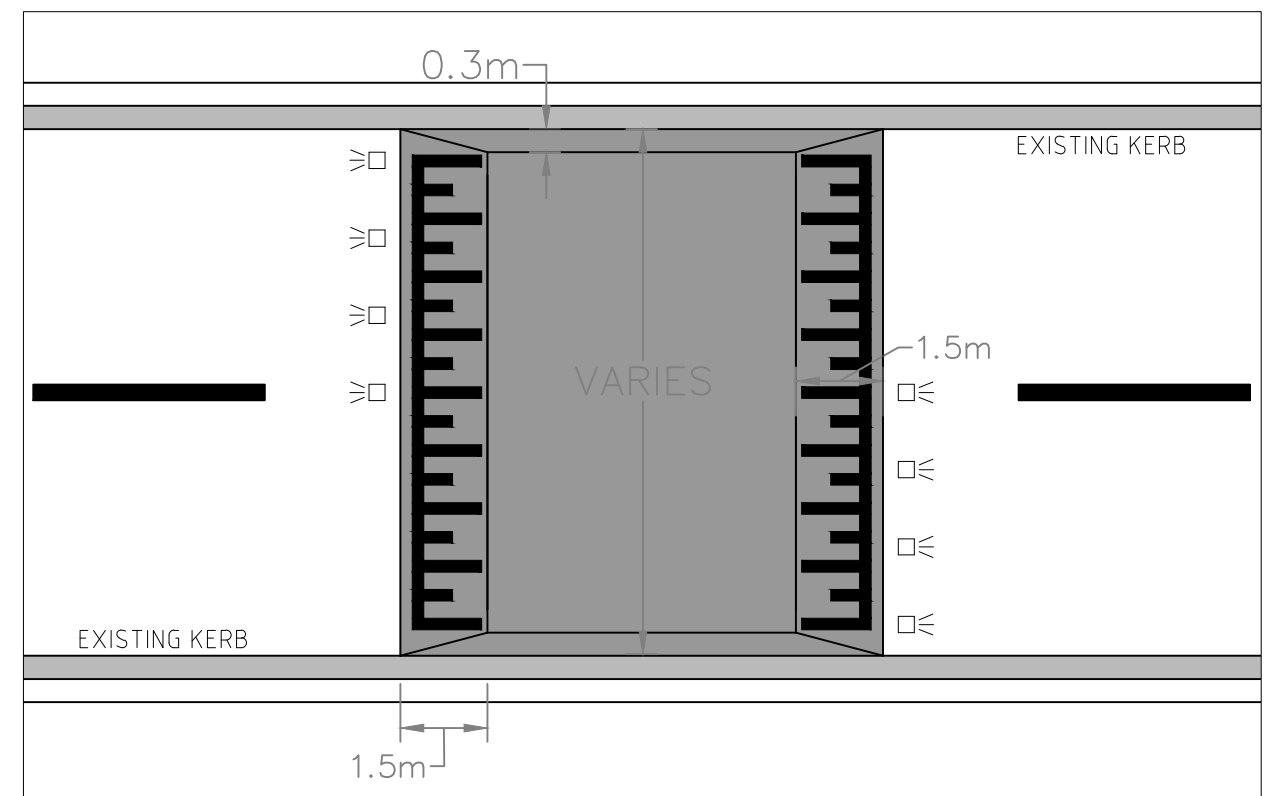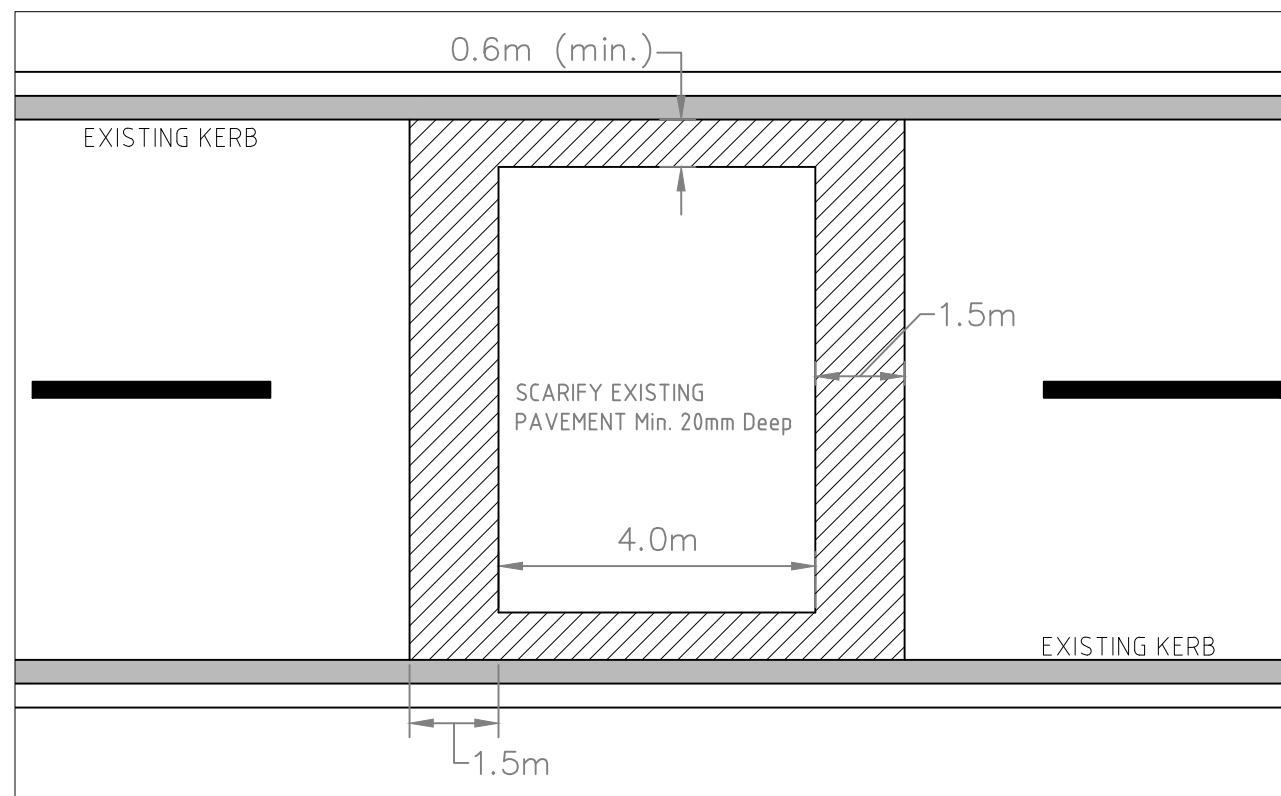


FOR DISCUSSION

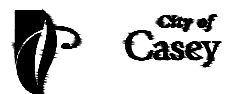[illegible]

6:\Design\Scoped Projects, Referrals & Tech Advice\50348 David Collins Dr FlatTop\ David Collins Dr Rev A.dwg
PLOTTED: 05 March, 2019 - 12:3 PM

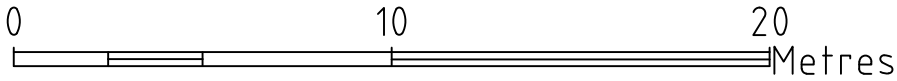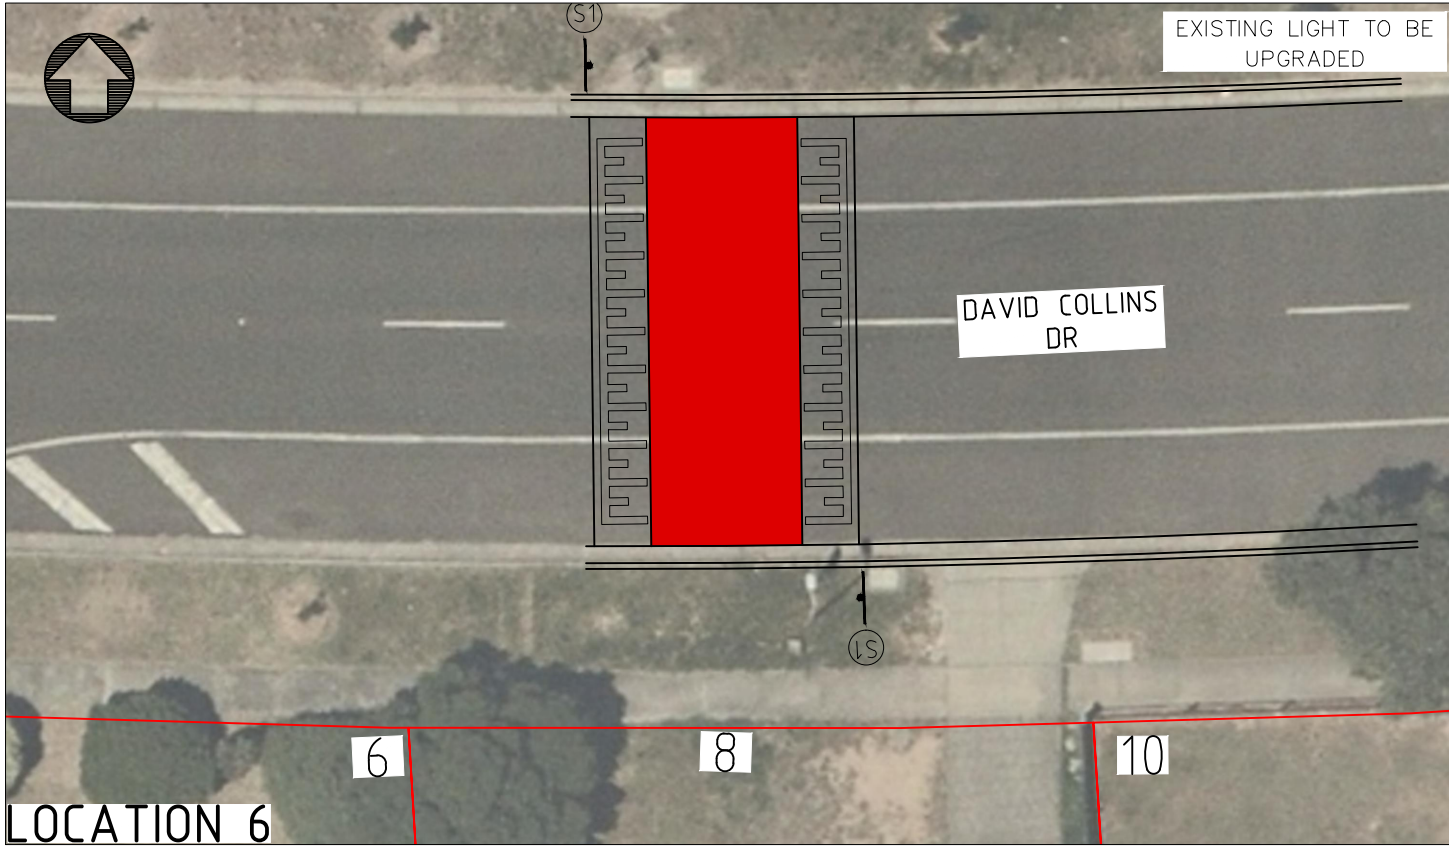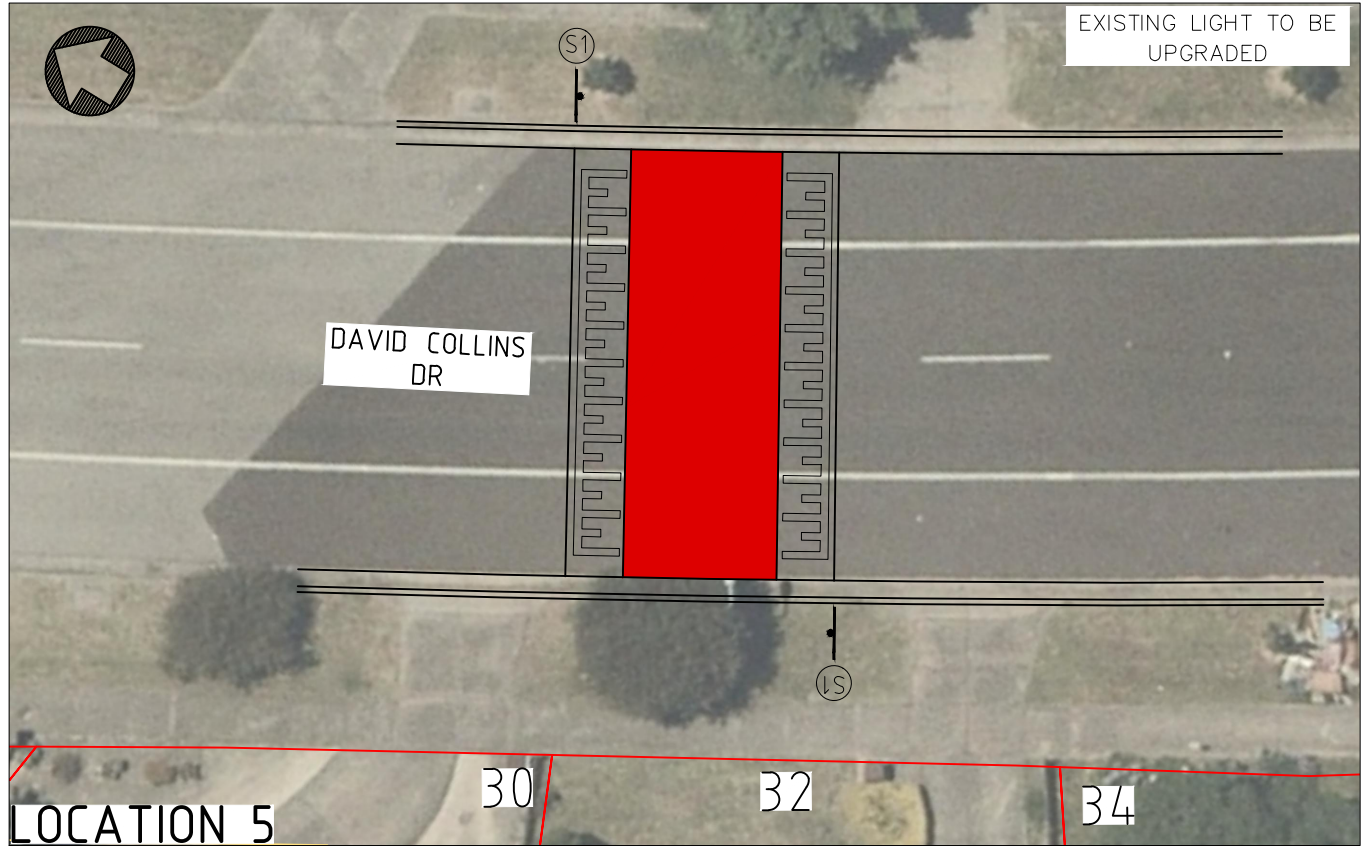

FOR DISCUSSION

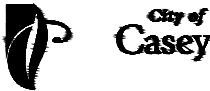

LEGEND										AMENDMENTS			DATUM: A.H.D.		SCALE: 1 :		CITY OF CASEY		MANAGER ENGINEERING & ENVIRONMENTAL SERVICES	
PROPOSED DRAINAGE	GAS MAIN	G	FIRE PLUG	SEWER MANHOLE	GRAVEL DRIVE	PSM	DATE	REMARKS	REV	APP	COORD. SYS.:	JOB NO.	DAVID COLLINS DR, ENDEAVOUR HILLS PROPOSED FLAT TOP SPEED HUMPH LAYOUT PLAN SHEET 2 OF 2		DATE: 18.02.2019 R---- C1		REVISION -		SHEET 5 OF 5	
PROPOSED DRAINAGE PITS	WATER MAIN	W	STOP VALVE	TELEPHONE PIT	CONCRETE DRIVE	TITLE PEG					SURVEY	DWG. FILENAME								
EXISTING DRAINAGE	TELEPHONE U/G	T	FIRE HYDRANT	TELEPHONE POLE	THICKENED PATH	NATURAL SURFACE					DESIGN	REG. FILE NO.								
EXISTING DRAINAGE PITS	POWER U/G	E	POWER POLE	TELEPHONE BOX	TREE	HOUSE NO.					CHECKED	MELWAY REF.								
PROPOSED KERB AND CHANNEL	POWER OVERHEAD	E(OH)	LIGHT POLE	GAS VALVE	TREE REMOVAL	LOT/LP NO.					CERTIFIED	CONTRACT NO.								
EXISTING KERB AND CHANNEL	SEWER MAIN	S	POWER PIT	HOUSE DRAIN	TREE STUMP	PIT NO.					BRIEF NO.									