



OMNIGRIP OR EQUIVALENT  
COLOURED PAVEMENT TREATMENT

VARIES  
(3.0m - 6.0m)

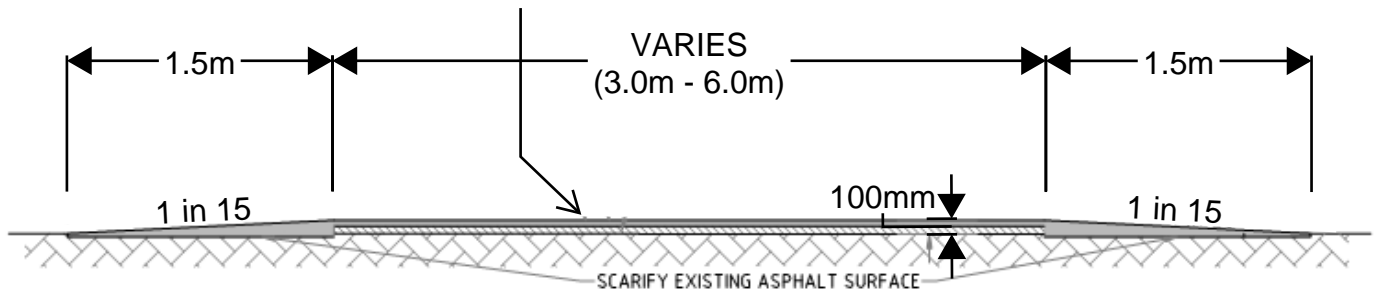


### SECTION A-A 1:15 APPROACH

DIRECTION OF TRAVEL ← →

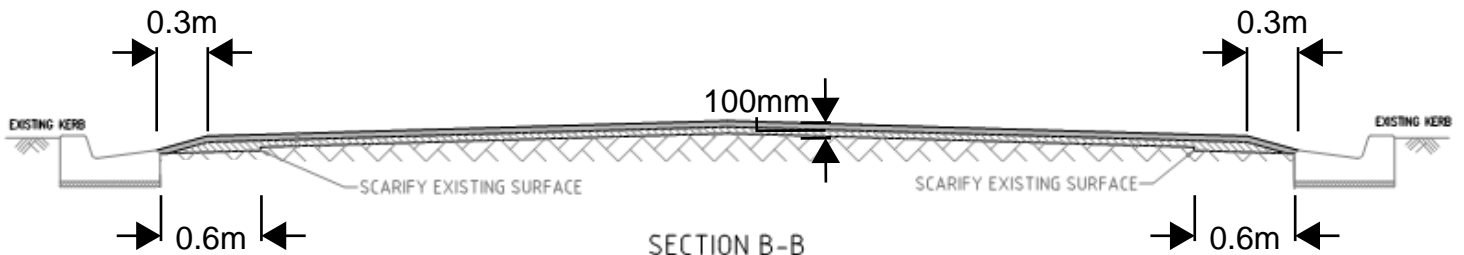

### SECTION B-B

DIRECTION OF TRAVEL ↑ ↓

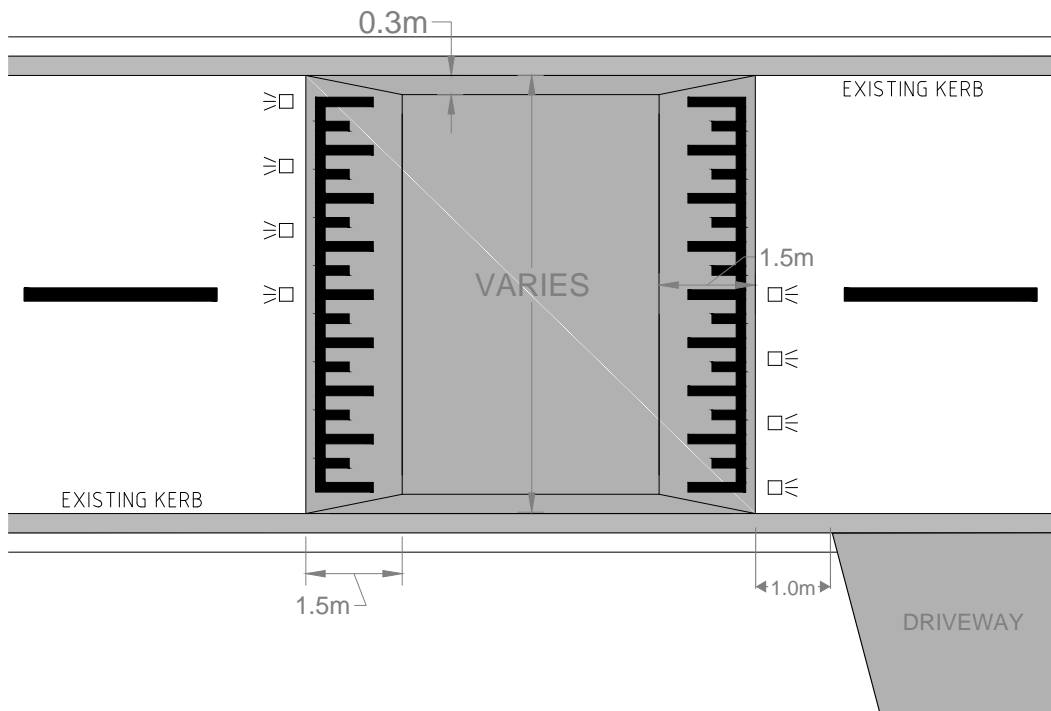

**TYPICAL  
SIGNAGE**