


LOCAL TRAFFIC MANAGEMENT PROPOSAL - ELLIOT PARADE, LYNBROOK (FROM AYLMER ROAD TO SOUTH GIPPSLAND HIGHWAY)

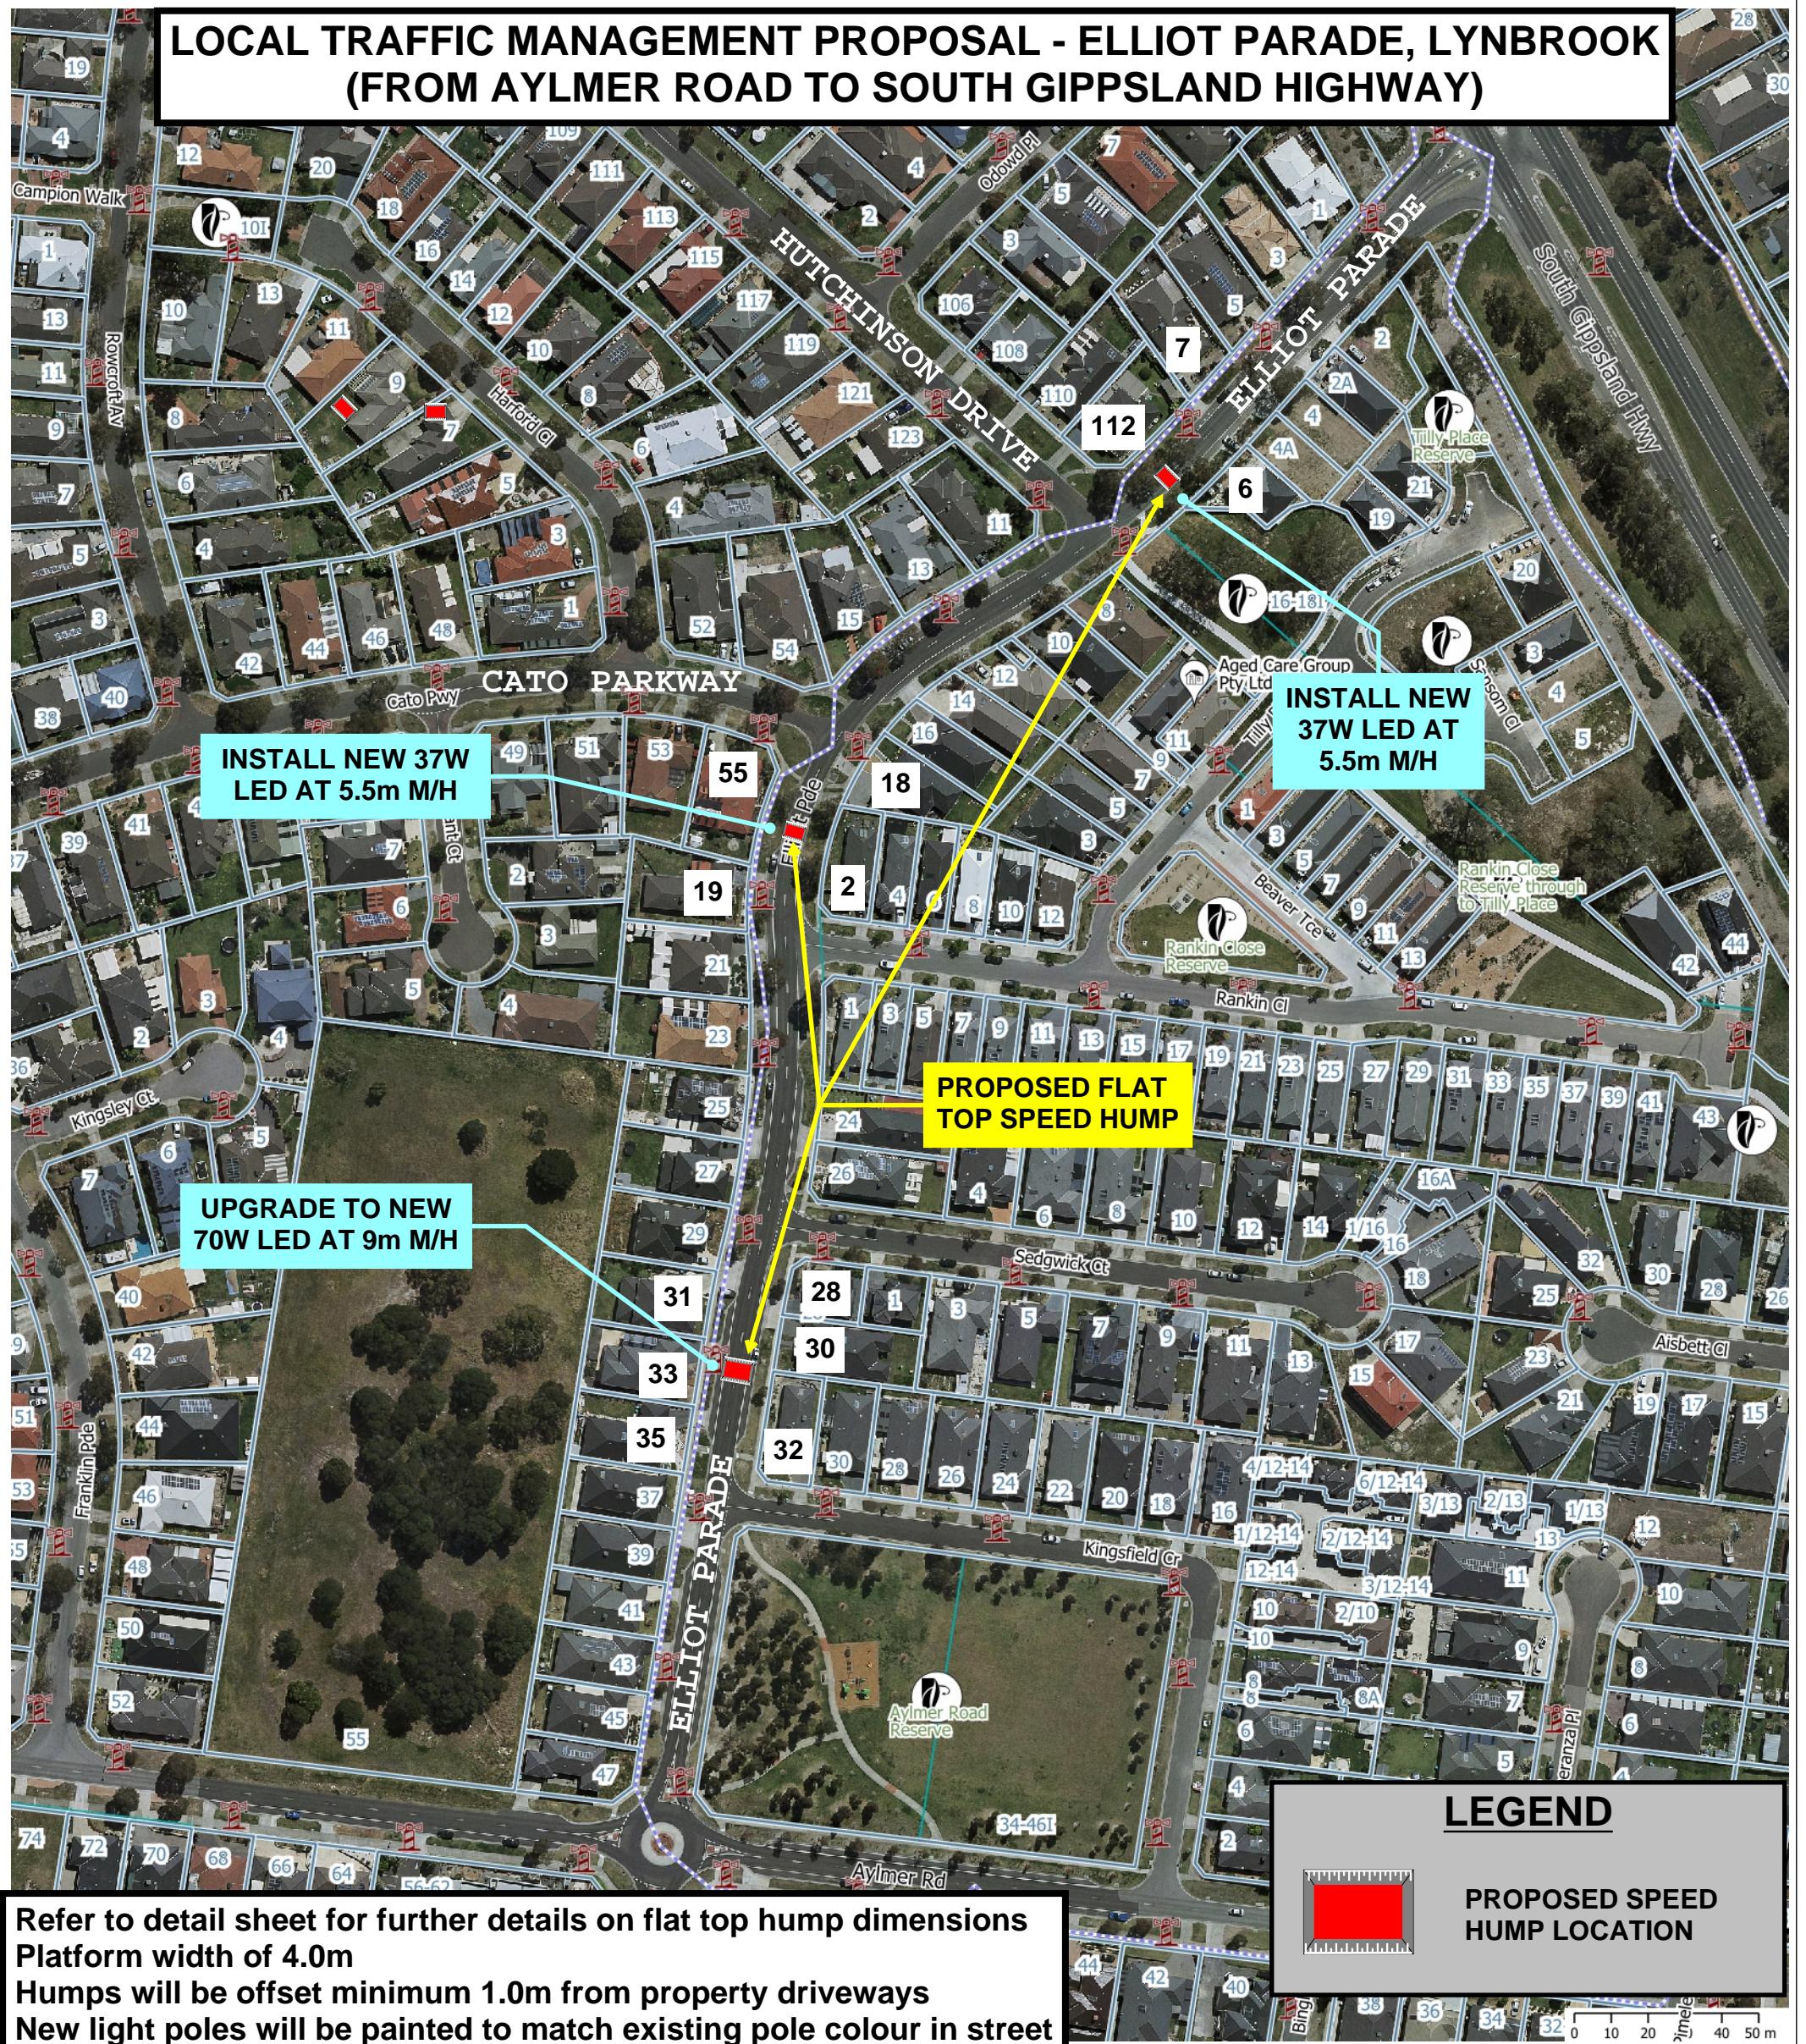

Refer to detail sheet for further details on flat top hump dimensions
Platform width of 4.0m
Humps will be offset minimum 1.0m from property driveways
New light poles will be painted to match existing pole colour in street