



# PUBLIC ART AND STREESCAPE UPGRADE PROJECT

## Hotham Street Shopping Strip, Cranbourne

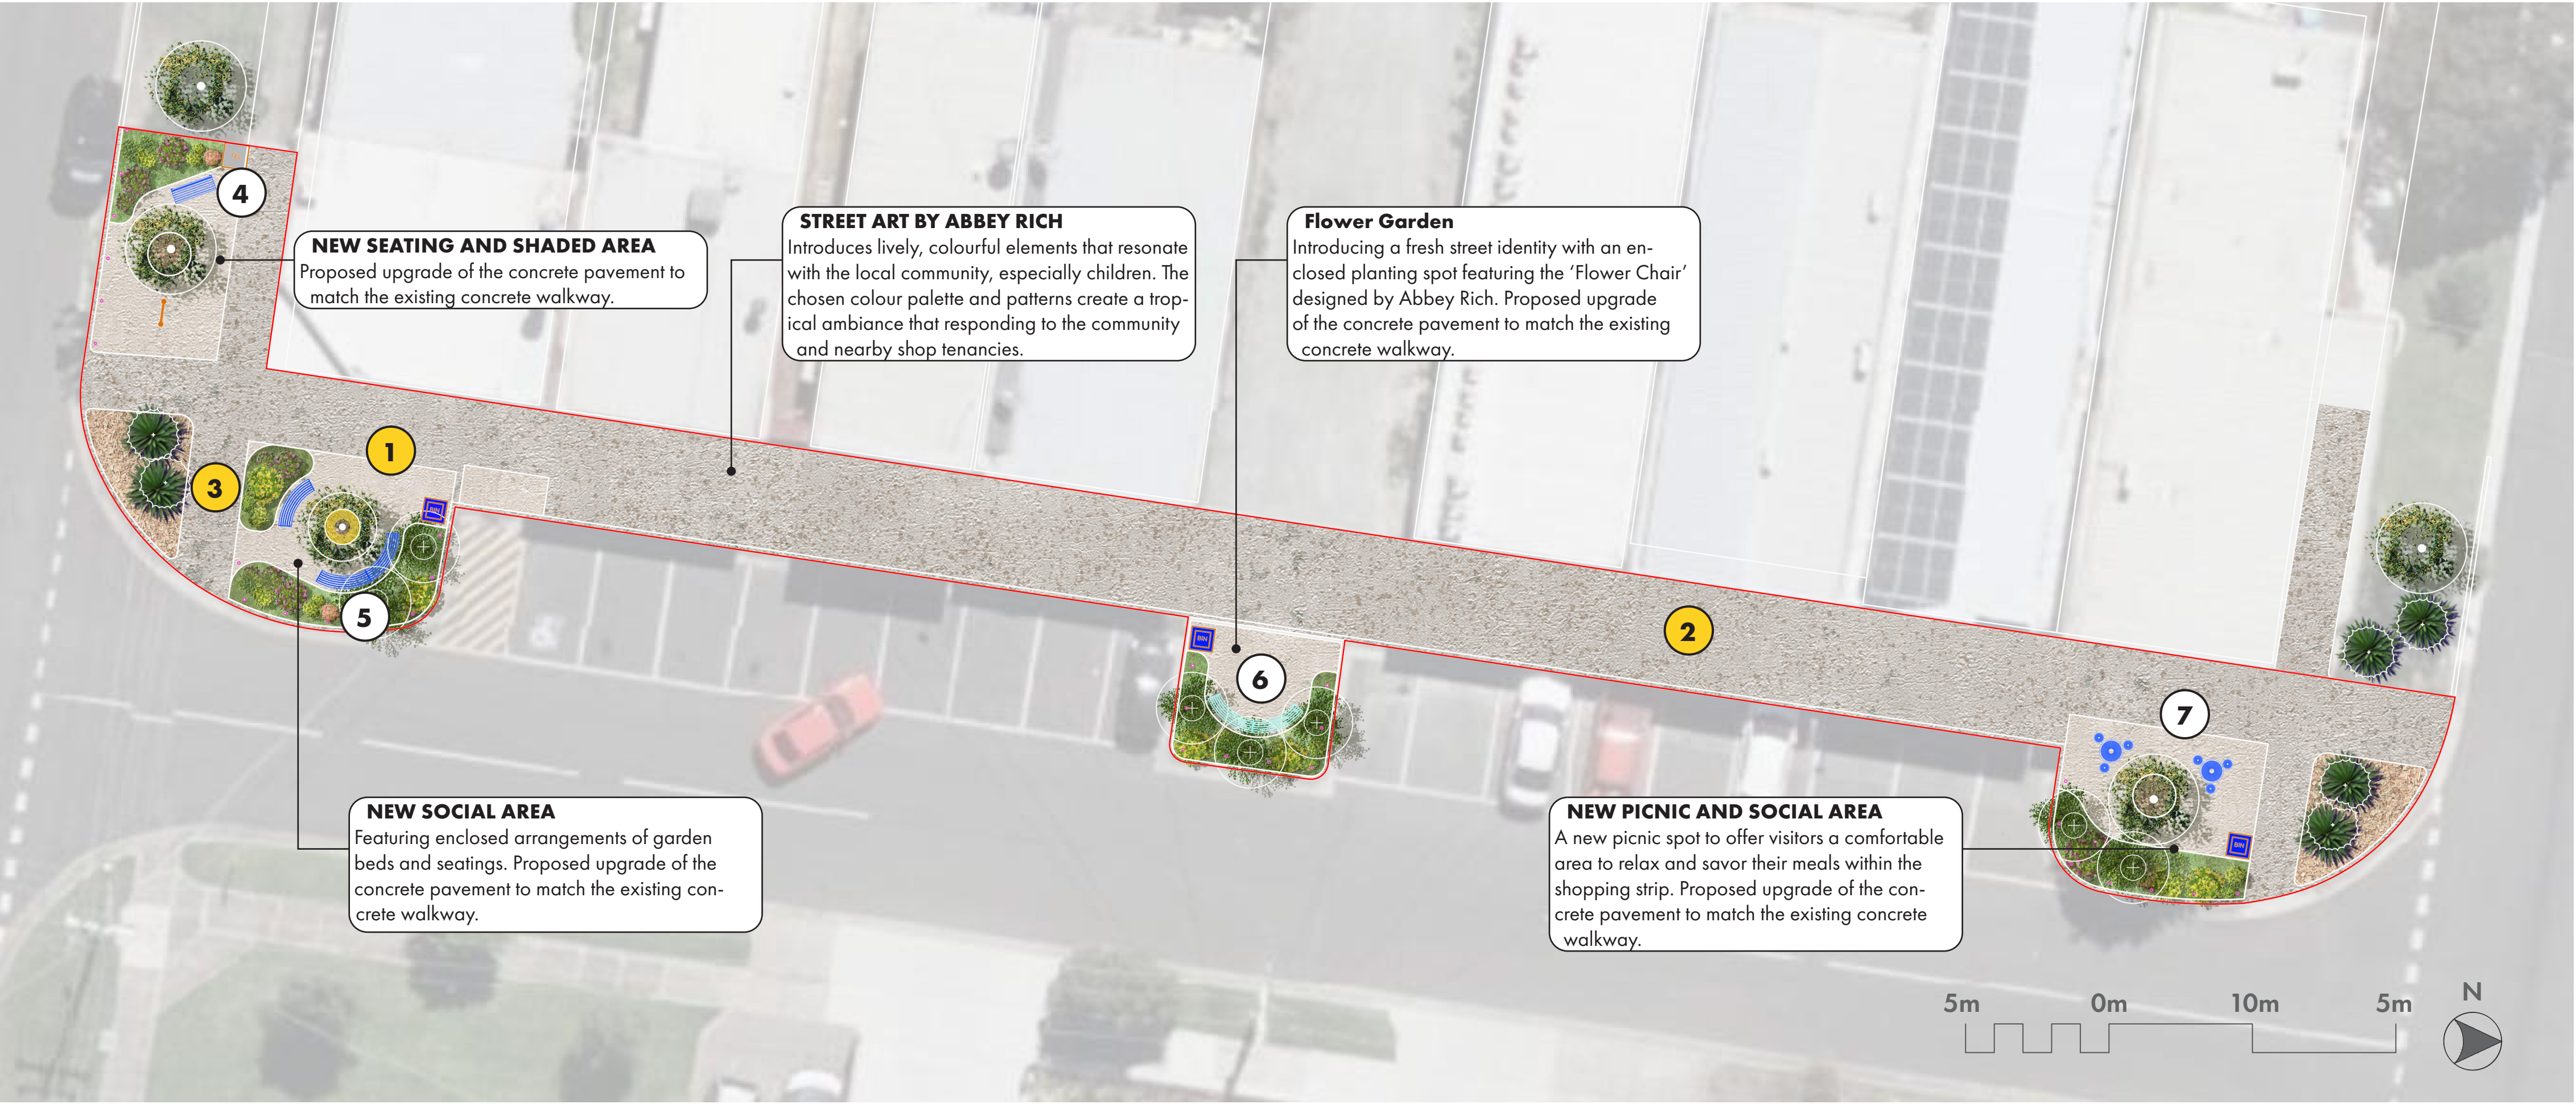

### 1 STREET ART ON NEW CONCRETE PAVEMENT

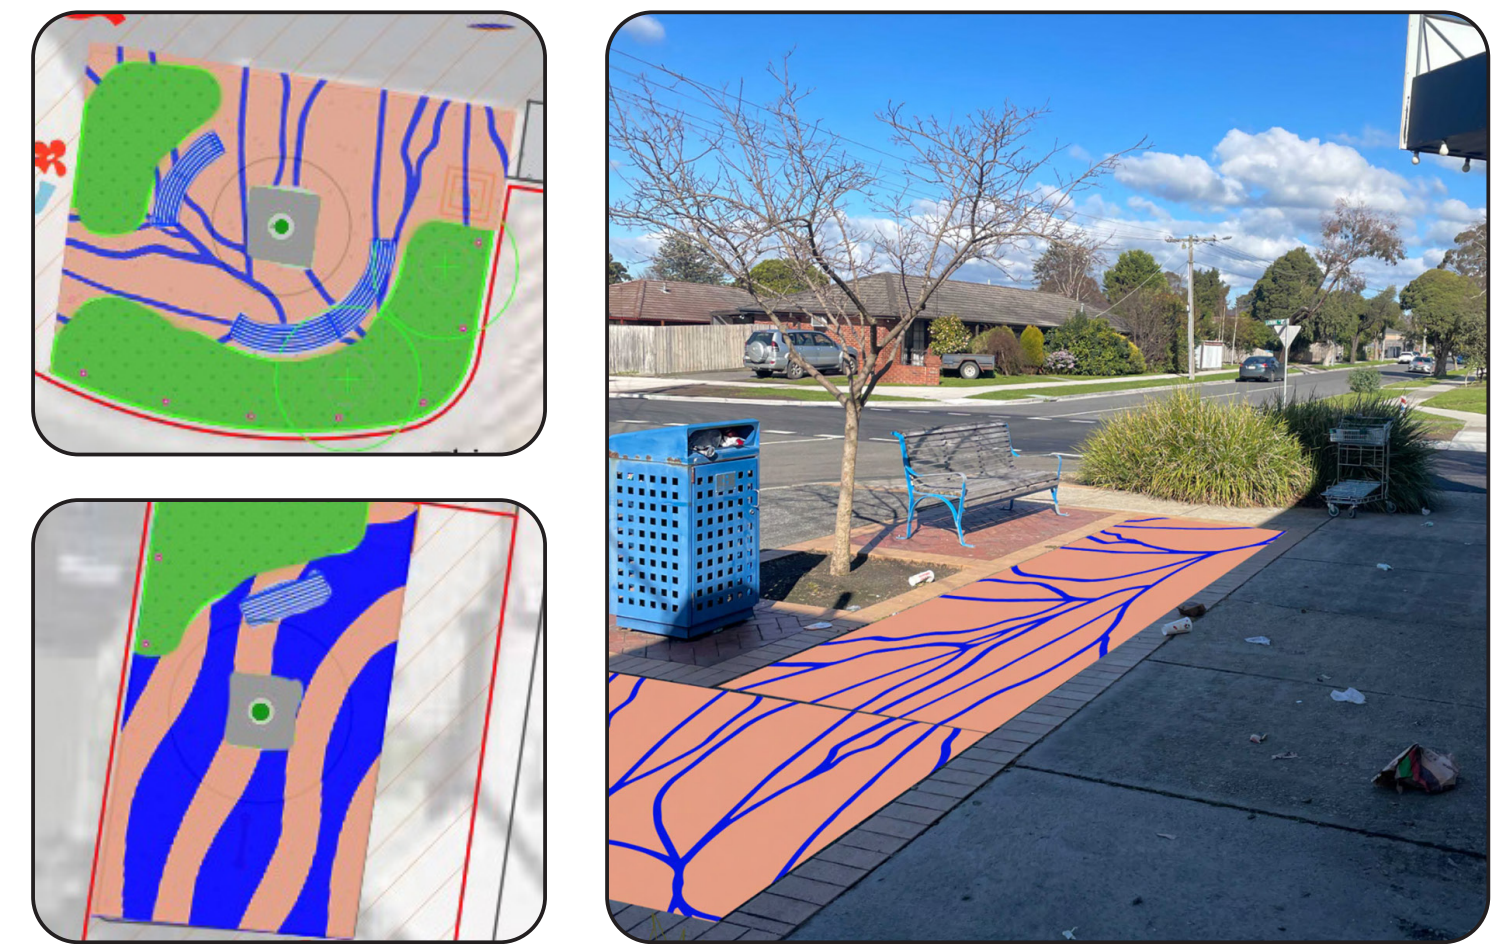


Artwork by Abbey Rich

### 2 STREET ART ON EXISTING FOOTPATH



Artwork by Abbey Rich

### 3 STREET ART ON EXISTING FOOTPATH

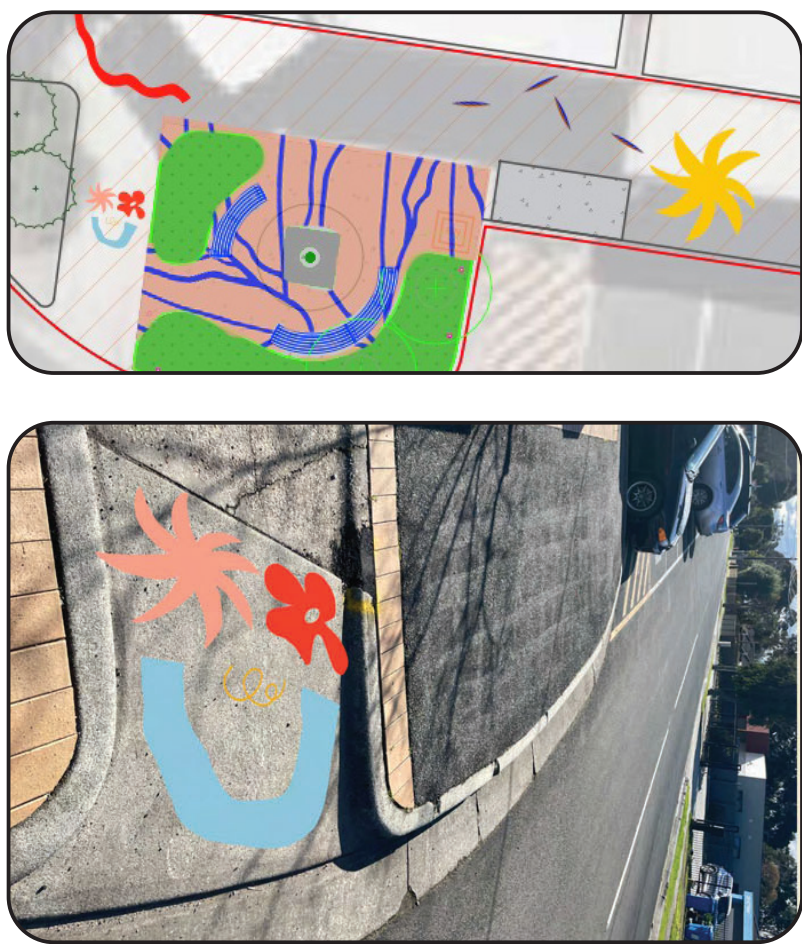

Artwork by Abbey Rich


### 4 LINEA SEAT



### 5 LINEA CURVED SEAT



### 6 ARTIST FLOWER CHAIR

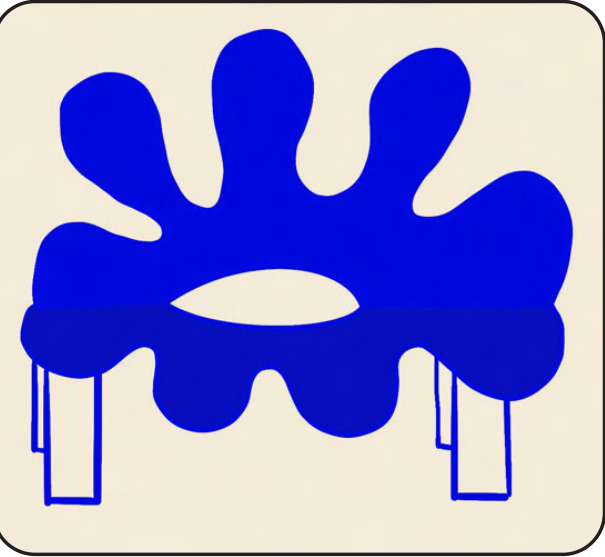

### 7 CAFE TABLE AND STOOLS



### COLOUR PALETTE FOR THE PROJECT



Abbey drew inspiration from the aromas of South Asian cooking for her color choices. The warm and bright colours she picked not only invite people in but also reflect the lively shops on Hotham Street.

## LEGEND

SYMBOL	DESCRIPTION
	PROJECT BOUNDARY
	EXISTING PAVEMENT TO BE RETAINED
	EXISTING TREE TO BE RETAINED
	EXISTING SHRUB TO BE RETAINED
	EXISTING BIN TO BE RETAINED RELOCATED AND REFRESHED
	EXISTING TELEPHONE BOOTH
	CONCRETE PAVEMENT REFER LANDSCAPE SPECIFICATION
	GARDEN BED PLANTING AREA
	TREE PLANTING ROOTBALL SHOWN IN DASHED REFER LANDSCAPE SPECIFICATION
	BOLLARDS
	EXISTING BIKE HOOP
	CAFE TABLE AND STOOL SET
	CURVED BENCH
	TENTATIVE SEATING AREA RESERVED FOR FLOWER SEATS REFER TO ARTIST'S FABRICATOR SCHEDULE
	LINEA SEAT WITH BACKREST AND ARMREST
	TREE GRATE
	TREE PLANTING PIT COVER BY MULCH REFER LANDSCAPE SPECIFICATION